

422

Entered in Numerical Index and Filed for Record in the Register of Deeds Office of said County of Scotts Bluff, State of Nebraska, this 6 day of June A. D., 1995 at 1:10 o'clock P. M., Recorded in Book 207 of *Reels* Page 91 thereof. Fee \$ 21.00 *May J. Kelly* Register of Deeds



MASEK'S ADDITION

LOTS C & D, A REPLAT OF LOTS 1,2,3,4,5,6,7, 9 & 10, MASEK'S ADDITION, AND LOT A, REPLAT OF LOTS 11,12, & 13, MASEK'S ADDITION

NUM B
CITY *St*
PLAT
CONTRACTED

2704

An Addition to the City of Gering, Scotts Bluff County, Nebraska

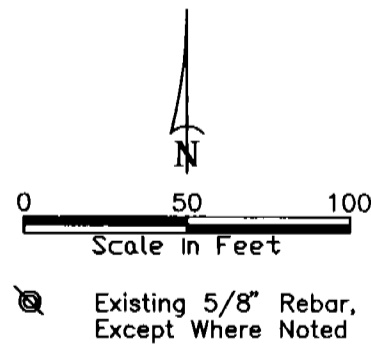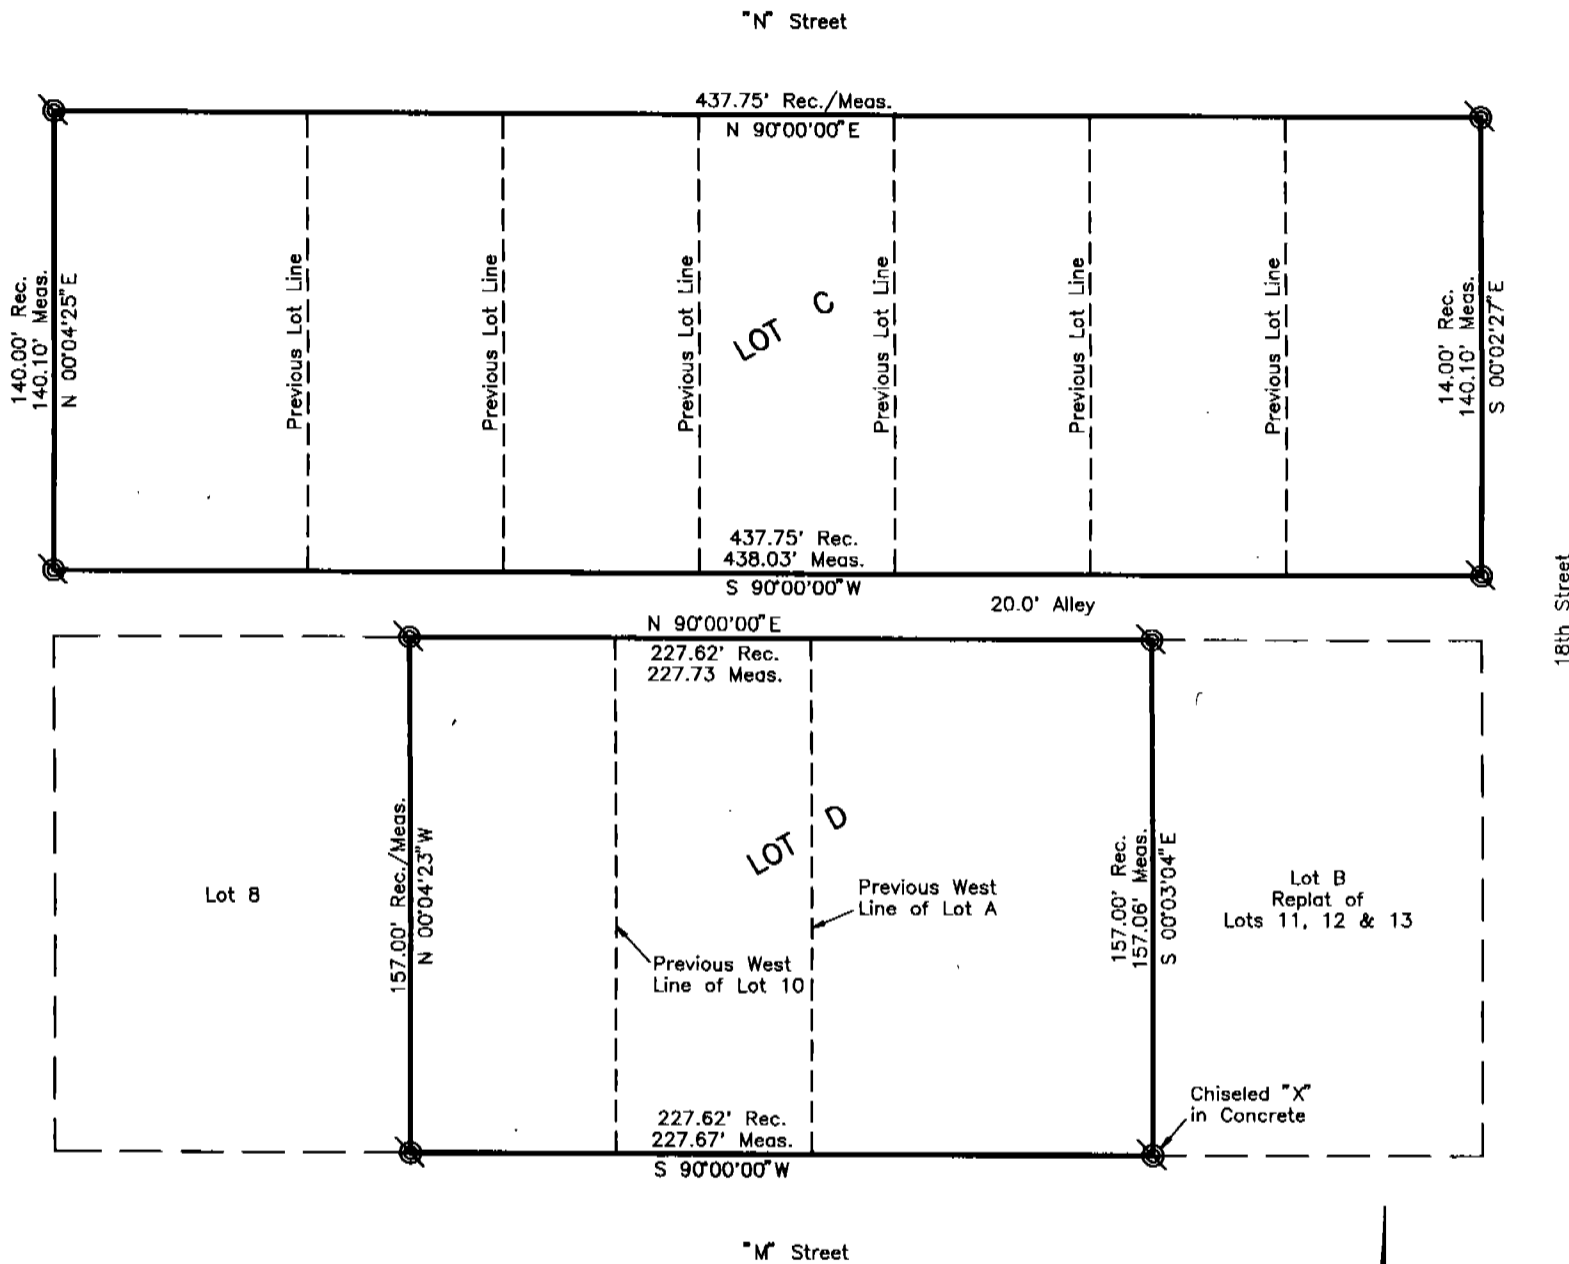


SURVEYOR'S CERTIFICATE

I, Kelly A. Beatty, a Nebraska Registered Land Surveyor, hereby certify that I have surveyed and prepared a plat of LOTS C and D, a REPLAT OF LOTS 1,2,3,4,5,6,7,9, and 10, MASEK'S ADDITION, AND LOT A, REPLAT OF LOTS 11,12, and 13, MASEK'S ADDITION, an addition to the City of Gering, Scotts Bluff County, Nebraska.

That the accompanying plat is a true delineation of such survey drawn to a scale of 50 feet to the inch and that all corners found or set are marked as shown.

WITNESS MY HAND AND SEAL this 12th day of April, 19 95 FOR THE FIRM OF M. C. SCHAFF AND ASSOCIATES, INC.

Kelly A. Beatty
Kelly A. Beatty, Nebraska Registered Land Surveyor, L. S. 476

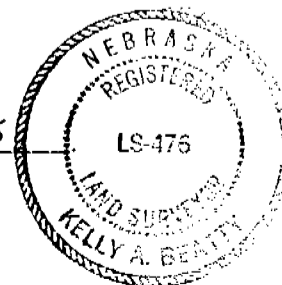

2704

LOTS C AND D, REPLAT OF
LOTS 1-7, 9 & 10, AND LOT A,
REPLAT OF LOTS 11, 12 & 13,
MASEK'S ADDITION.
GERING, NEBRASKA
SHEET 2 OF 3

OWNER'S STATEMENT

We, the undersigned, being the owners of Lots 1,2,3,4,5,6,7,9 and 10, Masek's Addition, and Lot A, Replat of Lots 11,12 and 13, Masek's Addition, an Addition to the City of Gering, Nebraska, as described in the foregoing "Surveyor's Certificate" and shown on the accompanying plat have caused such real estate to be platted as Lots C and D, Masek's Addition, a Replat of Lots 1,2,3,4,5,6,7,9, and 10, Masek's Addition, and Lot A, Replat of Lots 11,12 and 13, Masek's Addition, an Addition to the City of Gering, Scotts Bluff County, Nebraska.

That the foregoing plat is made with the free consent and in accordance with the desires of the undersigned owners.

Dated this 27th day of April, 19 95.

Christ the King Church of Gering,
a Corporation



By: Bishop Lawrence McNamara, President

ACKNOWLEDGEMENT

STATE OF NEBRASKA)
COUNTY OF SCOTTS BLUFF)

Before me, a Notary Public, qualified and acting in said County, personally came Bishop Lawrence McNamara, President of Christ the King Church, a corporation, to me known to be the identical person whose signature is affixed to the foregoing "Owner's Statement" and acknowledged the execution thereof to be his voluntary act and deed, and the voluntary act and deed of said corporation.

WITNESS MY HAND AND NOTARIAL SEAL this 27th day of April 19 95.



L.L. Wemhoff
Notary Public

My Commission Expires: 2-4-96


2704

LOTS C AND D, REPLAT OF
LOTS 1-7, 9, & 10, AND LOT A,
REPLAT OF LOTS 11, 12, & 13,
MASEK'S ADDITION
GERING, NEBRASKA
SHEET 3 OF 3

APPROVAL

The foregoing plat of lots C and D, Masek's Addition, a Replat of Lots 1,2,3,4,5,6,7,9, and 10, Masek's Addition, and Lot A, Replat of Lots 11,12, and 13, Masek's Addition, an Addition to the City of Gering, Nebraska, was approved by the City Administrator and City Engineer of the City of Gering, Nebraska, pursuant to Section 19-916, Reissue of Revised Statutes of Nebraska, as amended by Section 10 of L.B. 71, approved on March 5, 1983, and Amendment to Article 21, Section 21.307 by Ordinance No. 1517 to the City of Gering, Nebraska.

Don W. Baird
Don W. Baird
City Administrator

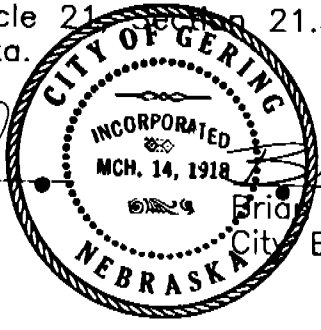


Brian R. Sweeney
Brian R. Sweeney
City Engineer

ACKNOWLEDGEMENT

STATE OF NEBRASKA)
COUNTY OF SCOTTS BLUFF)

Before me, a Notary Public, qualified and acting in said County, personally came Don W. Baird, City Administrator of the City of Gering, to me known to be the identical person whose signature is affixed to the foregoing "Owner's Statement" and acknowledged the execution thereof to be his voluntary act and deed.

WITNESS MY HAND AND NOTARIAL SEAL this 30th day of May 19 95.

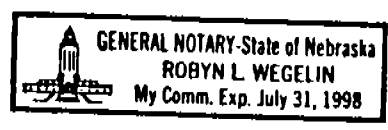

Robyn L. Wegelin
Notary Public


My Commision Expires: 7-31-98

ACKNOWLEDGEMENT

STATE OF NEBRASKA)
COUNTY OF SCOTTS BLUFF)

Before me, a Notary Public, qualified and acting in said County, personally came Brian R. Sweeney, City Engineer of the City of Gering, to me known to be the identical person whose signature is affixed to the foregoing "Owner's Statement" and acknowledged the execution thereof to be his voluntary act and deed.

WITNESS MY HAND AND NOTARIAL SEAL this 30th day of May 19 95.

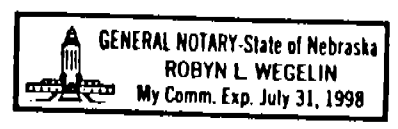

Robyn L. Wegelin
Notary Public

My Commision Expires: 7-31-98