


4484

INDIAN HILLS SUBDIVISION

SUBDIVISION OF LOTS 4 & 5, BLOCK II

In the City of Scottsbluff, Nebraska.

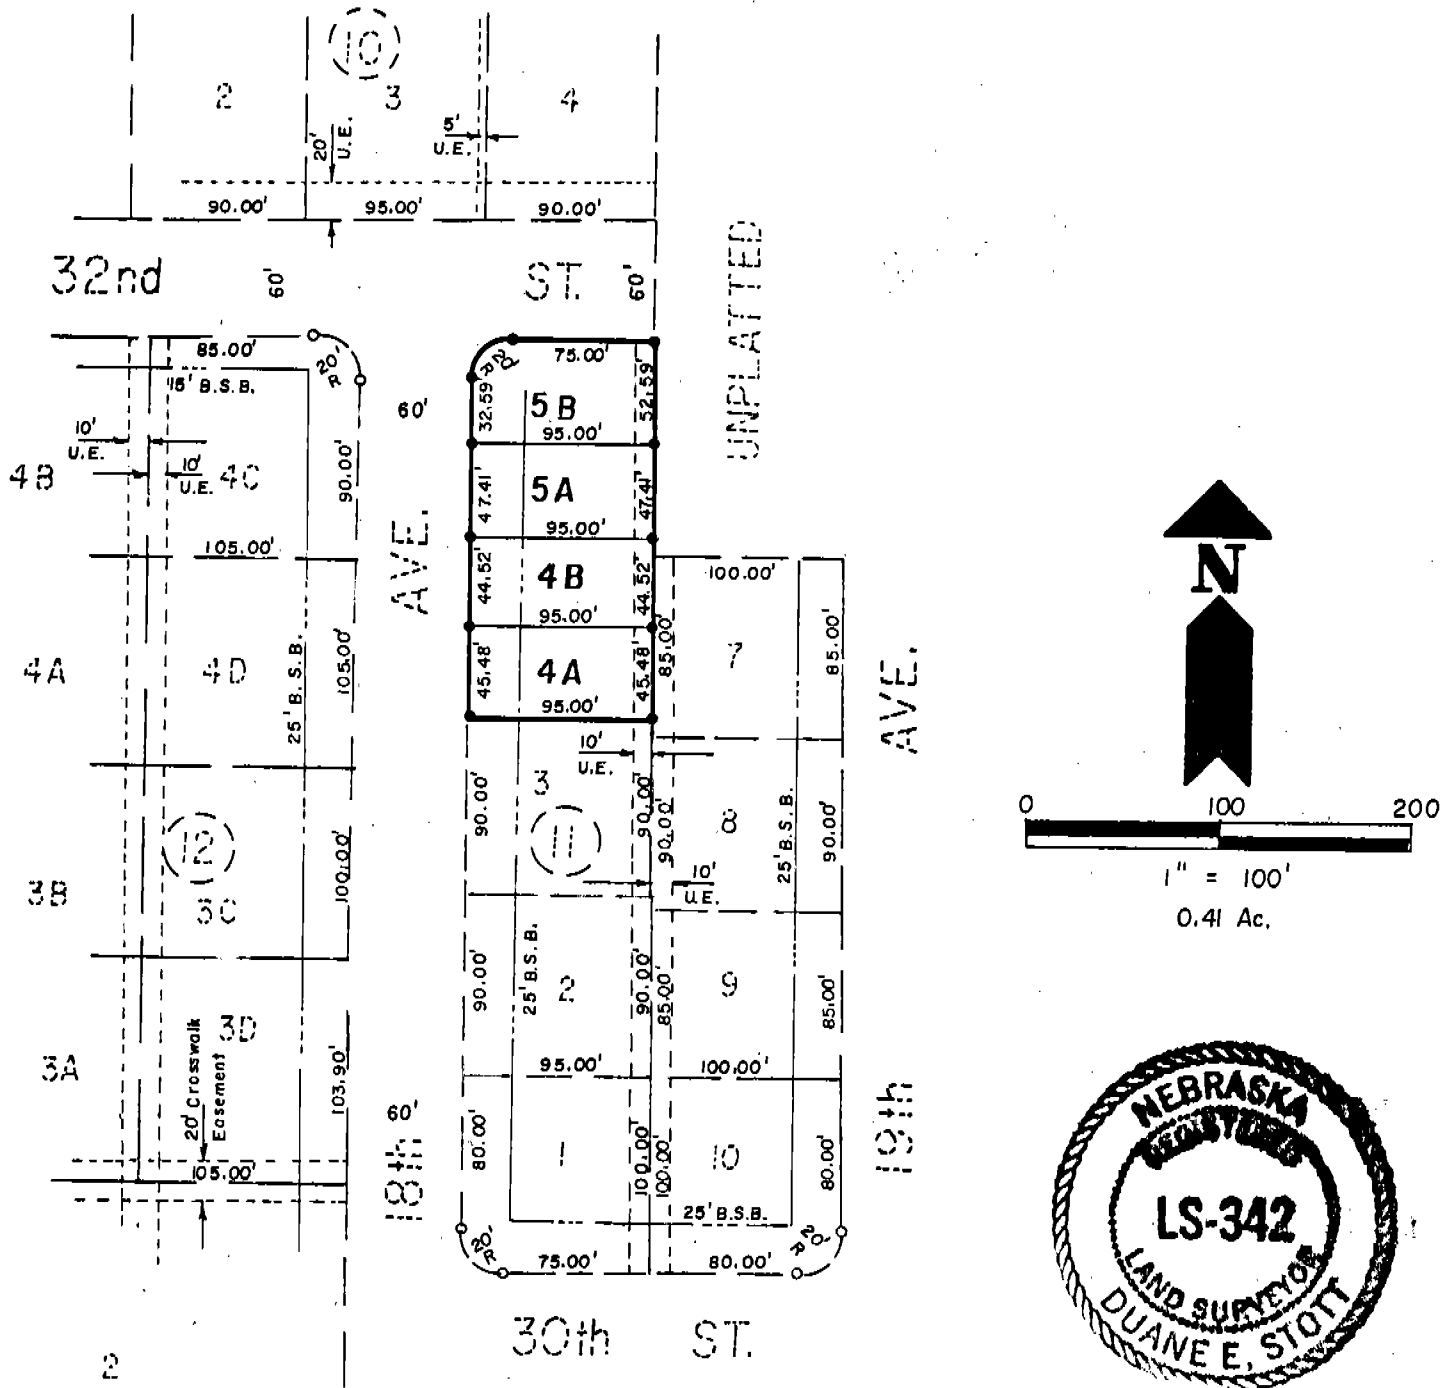


SURVEYOR'S CERTIFICATE

I, Duane E. Stott, a Nebraska Registered Land Surveyor, hereby certify that I have surveyed Lots 4A, 4B, 5A and 5B, a Subdivision of Lots 4 and 5, Block II, Indian Hills Subdivision in the City of Scottsbluff, Scotts Bluff County, Nebraska.

That the accompanying plat is a true delineation of such survey and subdivision drawn to a scale of 100 feet to the inch. That each lot bears its own number. That all dimensions are in feet and decimals and that all corners are marked with 3/4" x 18" iron rods driven flush with the ground.

WITNESS MY HAND AND SEAL this 21st day of November 19 81.

FOR THE FIRM OF M.C. SCHAFF & ASSOCIATES, INC.

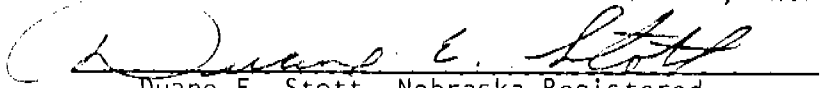
 Duane E. Stott, Nebraska Registered
 Land Surveyor, L.S. 342



OWNER'S STATEMENT

We, the undersigned, being the owners of Lots 4 & 5, Block 11, Indian Hills Subdivision, have caused such subdivision to be surveyed and platted as Lots 4A, 4B, 5A and 5B, a Subdivision of Lots 4 & 5, Block 11, Indian Hills, a Subdivision in the City of Scottsbluff, Scotts Bluff County, Nebraska.

The foregoing Subdivision is made with the free consent and in accordance with the desires of the undersigned owners.

DATED this 5th day of November, 1981.

Michael S. Deans
Michael S. Deans

Jeanann Deans
Jeanann Deans

Milton R. Johnson
Milton R. Johnson


Janet R. Johnson
Janet R. Johnson

ACKNOWLEDGEMENT

STATE OF NEBRASKA)
SCOTTS BLUFF COUNTY) ss

Before me, a Notary Public, qualified and acting in said County, personally came Michael S. Deans and Jeanann Deans, husband and wife, to me known to be the identical persons whose signatures are affixed to the foregoing "Owner's Statement" and acknowledged the execution thereof to be their voluntary act and deed.

WITNESS MY HAND AND NOTARIAL SEAL this 5th day of November, 1981.

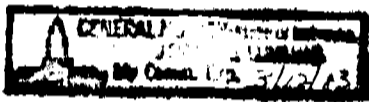

Joann Harris
Notary Public


My Commission expires: 3/12/83

ACKNOWLEDGEMENT

STATE OF NEBRASKA)
SCOTTS BLUFF COUNTY) ss

Before me, a Notary Public, qualified and acting in said County, personally came Milton R. Johnson and Janet R. Johnson, husband and wife, to me known to be the identical persons whose signatures are affixed to the foregoing "Owner's Statement" and acknowledged the execution thereof to be their voluntary act and deed.

WITNESS MY HAND AND NOTARIAL SEAL this 5th day of November, 1981.

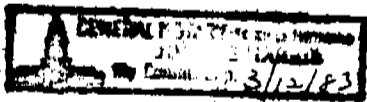

Joann Harris
Notary Public

My Commission expires: 3/12/83

APPROVAL AND ACCEPTANCE

The accompanying plat of Indian Hills Subdivision approved and accepted by the Mayor and Council of the City of Scottsbluff by Resolution duly passed this 9th day of November, 1981.

Donald E. Drennen
Mayor

ATTEST:

D. L. Ferguson
City Clerk



State of Nebraska, Scotts Bluff County ss.
Entered in Numerical Index and filed for record the 13 day of November, 1981 at 2:30 o'clock P.M., and recorded in Book 169 of Deeds on page 244
Mary J. Lillis
Register of Deeds
By _____ Deputy

ORIGINAL
 GENERAL
 PICTURED