
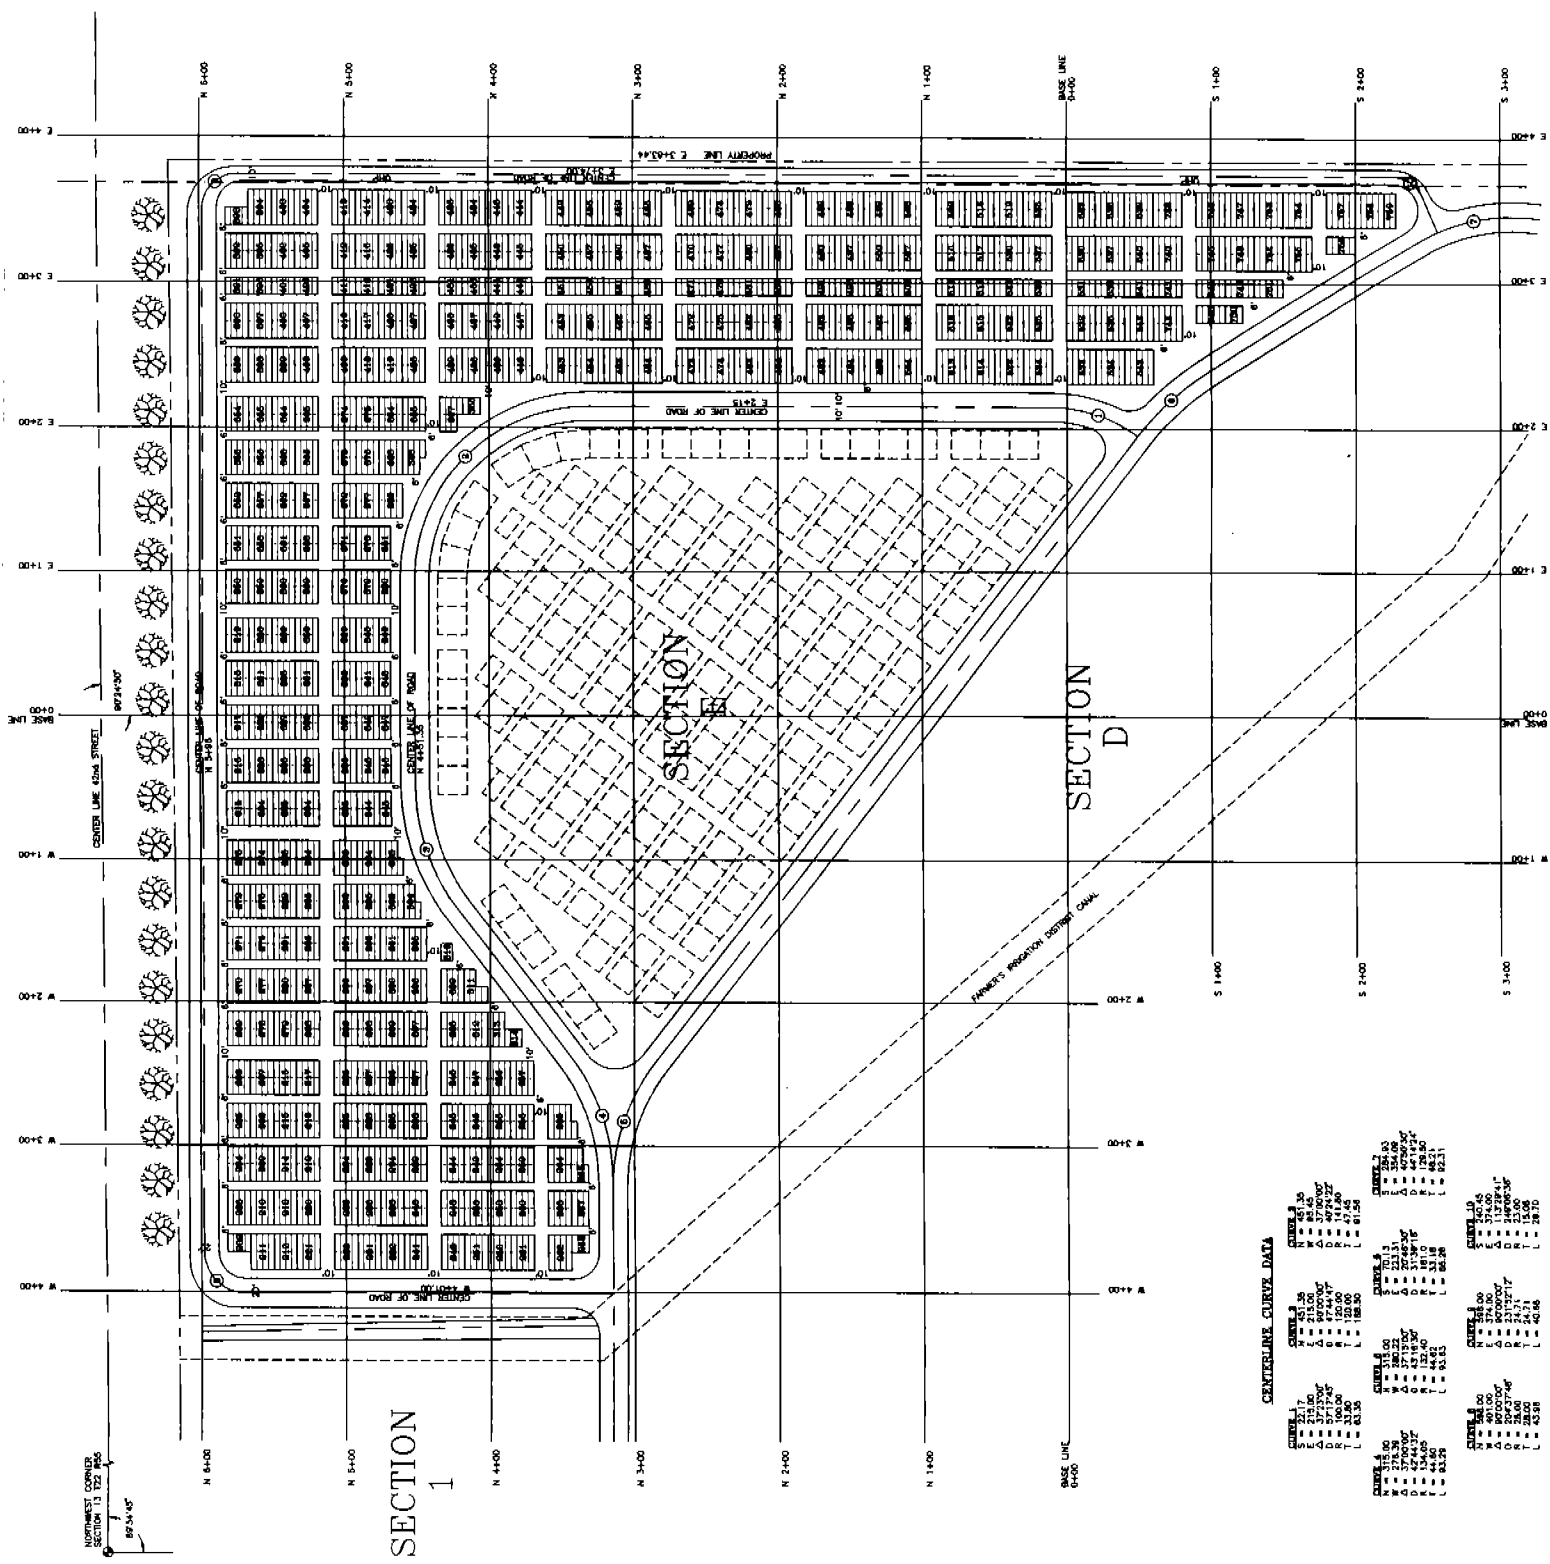


Entered in Numerical Index and Filed for Record in the Register of Deeds Office of said County of Scotts Bluff, State of Nebraska,
 this 30 day of May A. D., 1995, at 10:31 o'clock A. M., Recorded in Book 207 of Deeds
 Page 34 thereof. Fee \$ 186.50
Mary Jo Bellu Register of Deeds

2549

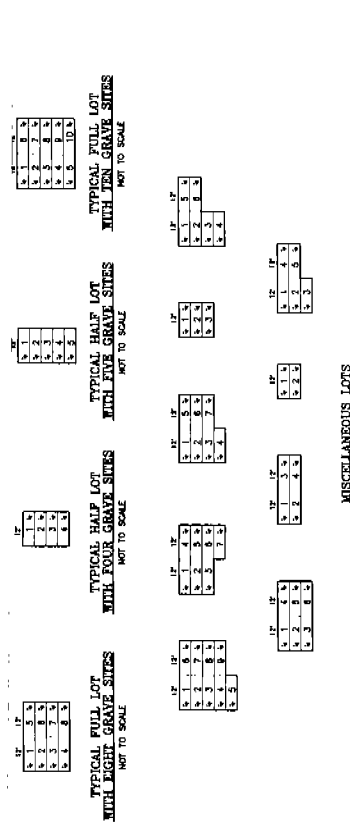

REPLAT NO. THREE OF SECTION F

REPLAT OF SECTION F OF REPLAT NO. TWO OF SECTION E AND F
 AND PART OF SECTION D ALL PART OF THIRD ADDITION
 TO FAIRVIEW CEMETERY, SCOTTSBLUFF, NEBRASKA

OWNER'S STATEMENT
 The City of Scottsbluff being the Owner of the tract of land described in the foregoing replat and being the owner of the same, hereby certifies that the same is being replatted as shown on the accompanying plat and that the replating is being done in accordance with the provisions of the Ordinance of the City of Scottsbluff, Nebraska, known as Ordinance No. 10,000, passed on the 25th day of May, 1985.

The foregoing replat is made with our free consent and in accordance with the desires of the undersigned owner.

By: *Mark Mann*
 Mark Mann, Mayor
 Attested: *Peggy Johnson*
 Peggy Johnson, City Clerk

SURVEYOR'S CERTIFICATE
 I, Donald A. Bush, Nebraska Land Surveyor No. 511, do hereby certify that I have surveyed and replatted the lots shown on the foregoing replat and that the same are in accordance with the provisions of the Ordinance of the City of Scottsbluff, Nebraska, known as Ordinance No. 10,000, passed on the 25th day of May, 1985.

Witness my hand and seal this 27th day of May, 1995.

Donald A. Bush
 Nebraska Land Surveyor No. 511


APPROVAL
 The foregoing replat NO. THREE, SECTION F, A PART OF SECTION E AND F, ADDITION TO THE FAIRVIEW CEMETERY, a Subdivision situated in the Northwest Quarter (NW1/4) of Section 13, Township 22 North, Range 55 West of the Sixth Principal Meridian, Scottsbluff, Scotts Bluff County, Nebraska, was approved by the Board of Commissioners of Scotts Bluff County, Nebraska, by Resolution No. 10,000, passed on the 25th day of May, 1985.

By: *Mark Mann*
 Mark Mann, Mayor
 Attested: *Peggy Johnson*
 Peggy Johnson, City Clerk

ACKNOWLEDGEMENT
 STATE OF NEBRASKA }
 SCOTTS BLUFF COUNTY }
 Before me, a Notary Public, qualified and acting in said County, personally appeared Mark Mann, Mayor of the City of Scottsbluff, Nebraska, known to me to be the person whose name is subscribed to the foregoing replat, and acknowledged the execution thereof to be his voluntary act and deed.

WITNESS MY HAND AND SEAL this 27th day of May, 1995.

Peggy Johnson
 My Commission Expires: _____

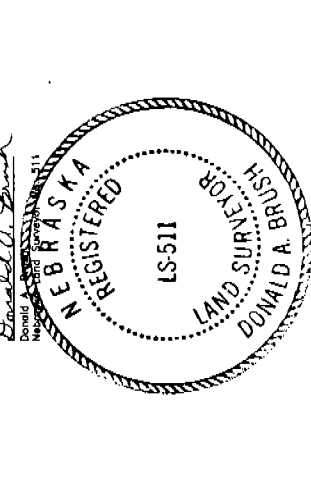

Baker & Associates
 Engineers Planners Consultants
 Scottsbluff, Nebraska

2549