

3479


LOTS 1 AND 2, BLOCK 2 CANNON SUBDIVISION

a Replat of Block 2, Cannon Subdivision,
a Subdivision in the City of Scottsbluff,
Scotts Bluff County, Nebraska

State of Nebraska, Scotts Bluff County ss.
Entered in Numerical Index and filed for
record the 13 day of July, 1995
at 8:11 o'clock A.M., and recorded in
Book 207 of Deeds
on page 364

By Mary Jo Miller Register of Deeds
Deputy

MIMA B
GEN JT
PLOT _____
COMPILED _____

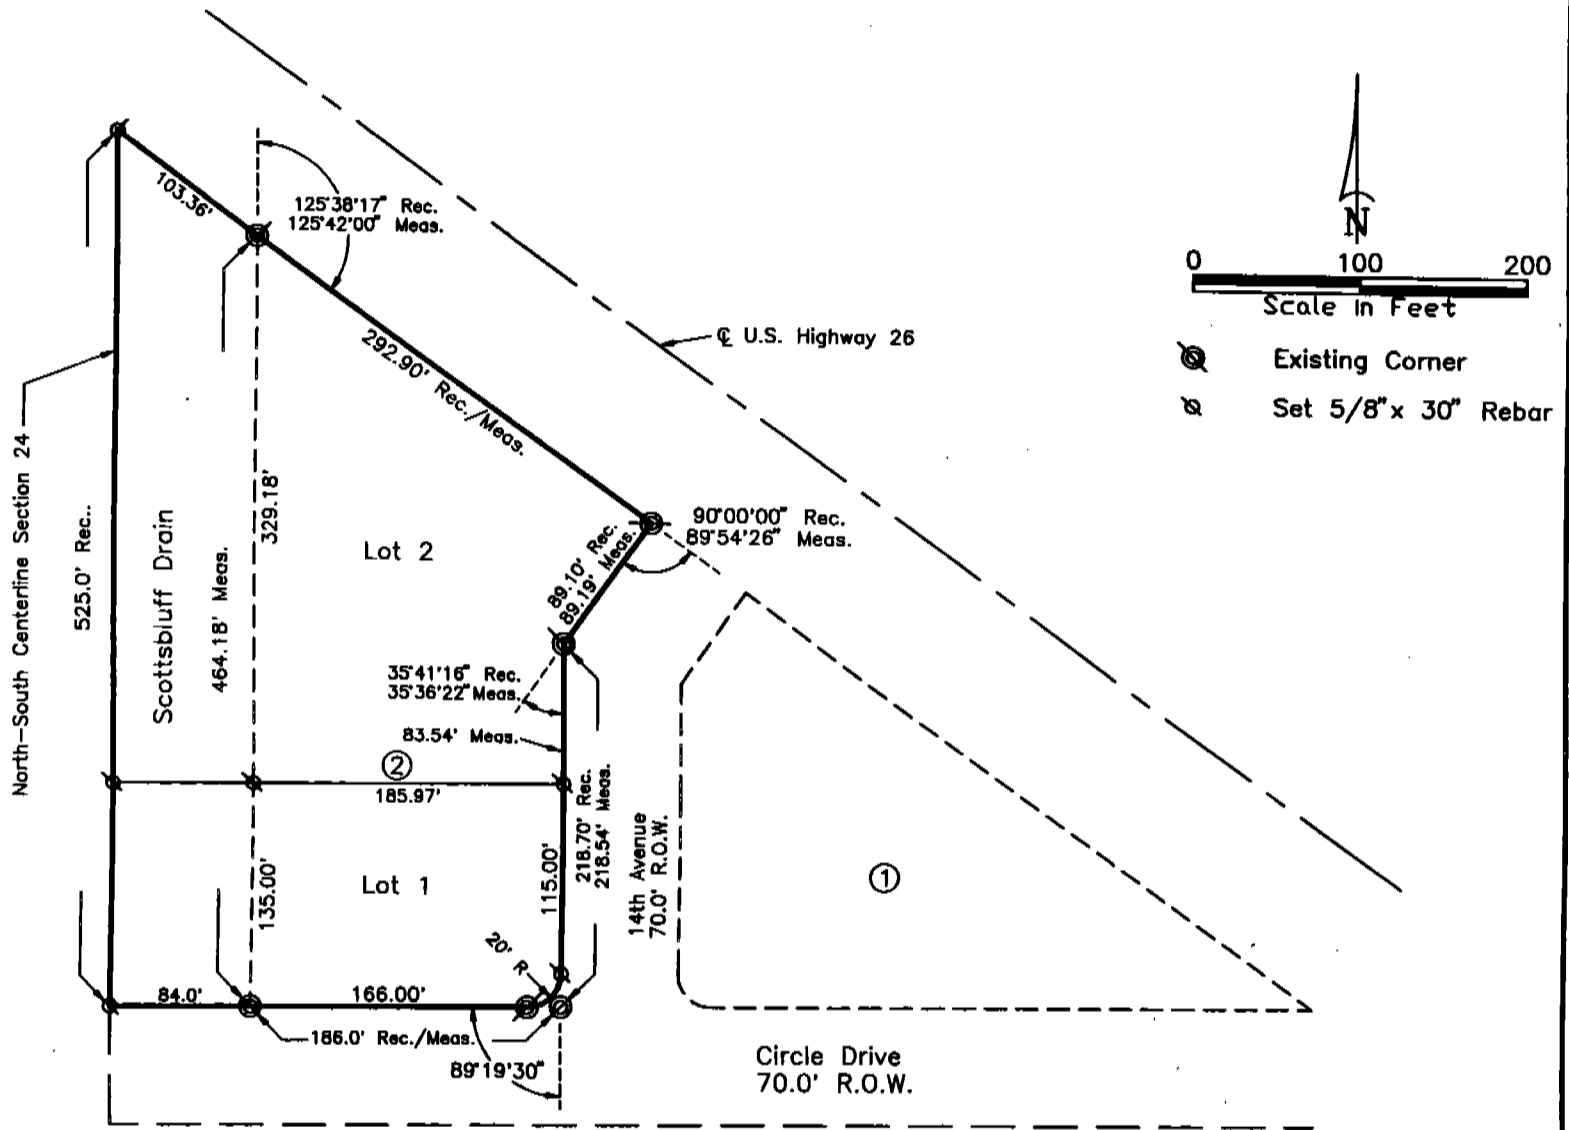

SURVEYOR'S CERTIFICATE

I, Kelly A. Beatty, a Nebraska Registered Land Surveyor, hereby certify that I have surveyed and prepared a plat of LOTS 1 and 2, BLOCK 2, CANNON SUBDIVISION, a Replat of Block 2, Cannon Subdivision, a Subdivision in the City of Scottsbluff, Scotts Bluff County, Nebraska.

That the accompanying plat is a true delineation of such survey drawn to a scale of 50 feet to the inch and that all corners found or set are marked as shown.

WITNESS MY HAND AND SEAL this 10th day of May, 1995.
FOR THE FIRM OF M. C. SCHAFF AND ASSOCIATES, INC.

Kelly A. Beatty
Kelly A. Beatty, Nebraska Registered Land Surveyor, L. S. 476



LOTS 1 AND 2, BLOCK 2
REPLAT OF BLOCK 2
CANNON SUBDIVISION
SCOTTSBLUFF, NEBRASKA
SHEET 2 OF 3

OWNER'S STATEMENT

We, the undersigned, being the owners of Block 2, Cannon Subdivision, a Subdivision in the City of Scottsbluff, Nebraska, as described in the foregoing "Surveyor's Certificate" and shown on the accompanying plat have caused such real estate to be platted as LOTS 1 and 2, BLOCK 2, CANNON SUBDIVISION, A REPLAT OF BLOCK 2, CANNON SUBDIVISION in the City of Scottsbluff, Scotts Bluff County, Nebraska.

That the foregoing plat is made with the free consent and in accordance with the desires of the undersigned owners.

Dated this 10th day of May, 19 95.

Harlan Trupp
Harlan Trupp


Beth Trupp
Beth Trupp

ACKNOWLEDGEMENT

STATE OF NEBRASKA)
COUNTY OF SCOTTS BLUFF)

Before me, a Notary Public, qualified and acting in said County, personally came Harlan Trupp and Beth Trupp, husband and Wife, to me known to be the identical persons whose signatures are affixed to the foregoing "Owner's Statement" and acknowledged the execution thereof to be their voluntary act and deed.

WITNESS MY HAND AND NOTARIAL SEAL this 10 day of MAY 1995.

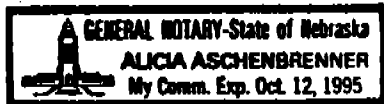


Alicia Aschenbrenner
Notary Public

My Commision Expires: Oct. 12, 1995

APPROVAL AND ACCEPTANCE

The foregoing plat of Lots 1 and 2, Cannon Subdivision, a Replat of Block 2, Cannon Subdivision, a Subdivision in the City of Scottsbluff, Scotts Bluff County, Nebraska, hereby approved by the Mayor and City Council of the City of Scottsbluff, Scotts Bluff County, Nebraska, by resolution duly

passed this 10th day of July, 19 95.

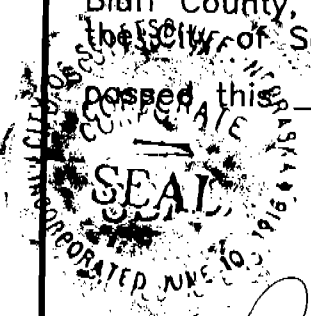

Mark Ham
Mayor

Attest: P. Lynn Loh
City Clerk

3479