

DEED RECORD No. 24

A. L. Selzer, Surveyor
to
Creighton Valley Cemetery


State of Nebraska, Scotts Bluff County, ss.
Entered on Numerical Index and filed for
record the 1st day of July, 1929, at 10-
o'clock A.M. and recorded in Book 24 of
Deeds on Page 382.
R. G. Neeley, Register of Deeds.

CREIGHTON VALLEY CEMETERY
Scotts Bluff County, Nebr.

Selzer & Finley

1/4 Cor Sec 34
Twp 21 - R 54

Scale 1" = 30'

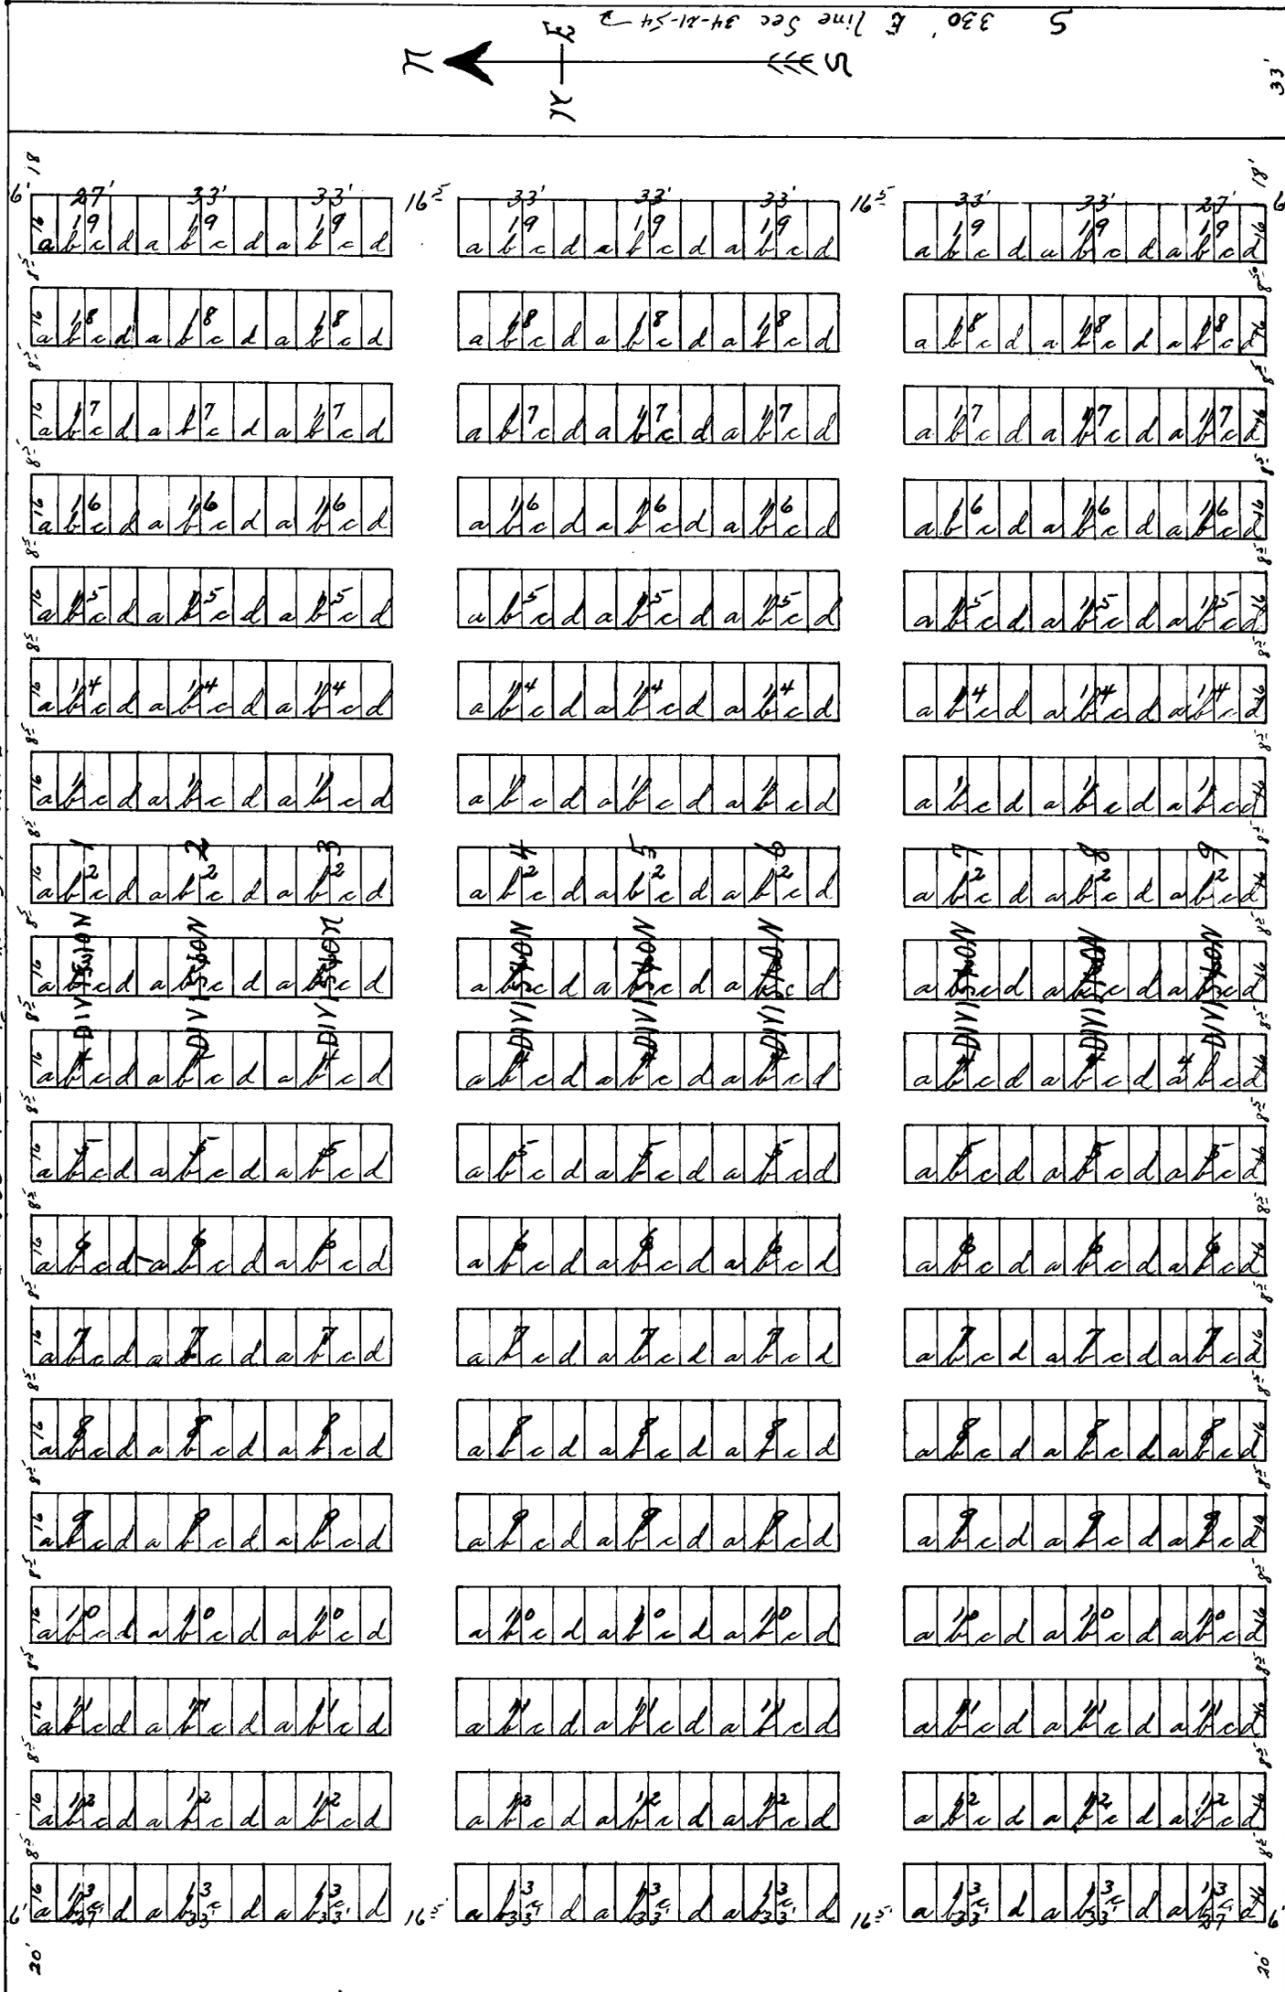

066 U

I HEREBY CERTIFY that the above plat is a correct delineation of CREIGHTON VALLEY CEMETERY, which is located on a tract of land in the SE $\frac{1}{4}$ of Sec 34, Twp 21 of R 54 W of the 6th P.M. more particularly described as follows: Beginning at the East Quarter corner of said Sec 34 thence South 330 feet along the East line of Sec 34, thence N 89°40' W a distance of 528 feet, thence North 330 feet, thence S 89°40' E along the E & W center line of said Sec 34 for a distance of 528 feet to the point of beginning. The dimensions of the Divisions and lots, the widths of streets and alleys are indicated on the plat in feet and decimals. Every lot is divided into four equal subdivisions, and every lot subdivision is marked by the letters a, b, c or d. Every lot and division bears its own number. The above plat was made from a re-survey at the request of the Trustees of CREIGHTON VALLEY CEMETERY ASSOCIATION and correctly shows the said Cemetery as it was marked on the ground by fences and common building brick at lot corners on the 25th day of May, 1929.

WITNESS my hand this 1st day of June, A D 1929.

A L Selzer, Surveyor.

#####