


DEED RECORD, No. 3

136179 MFD. BY OMAHA PRINTING CO., OMAHA

S. N. Bentley _____
to
The Public

STATE OF NEBRASKA, Scotts Bluff County, ss.
Entered on Numerical Index and filed for record
the 18 day of July, 1918, at 8:05 o'clock A.M. and
recorded in Book 3 of Deeds on Page 292.
J. H. Ferguson, Register of Deeds
By R. G. Neeley, Deputy.

PLAT of FIRST ADDITION to MELBETA Scale 100' to 1'

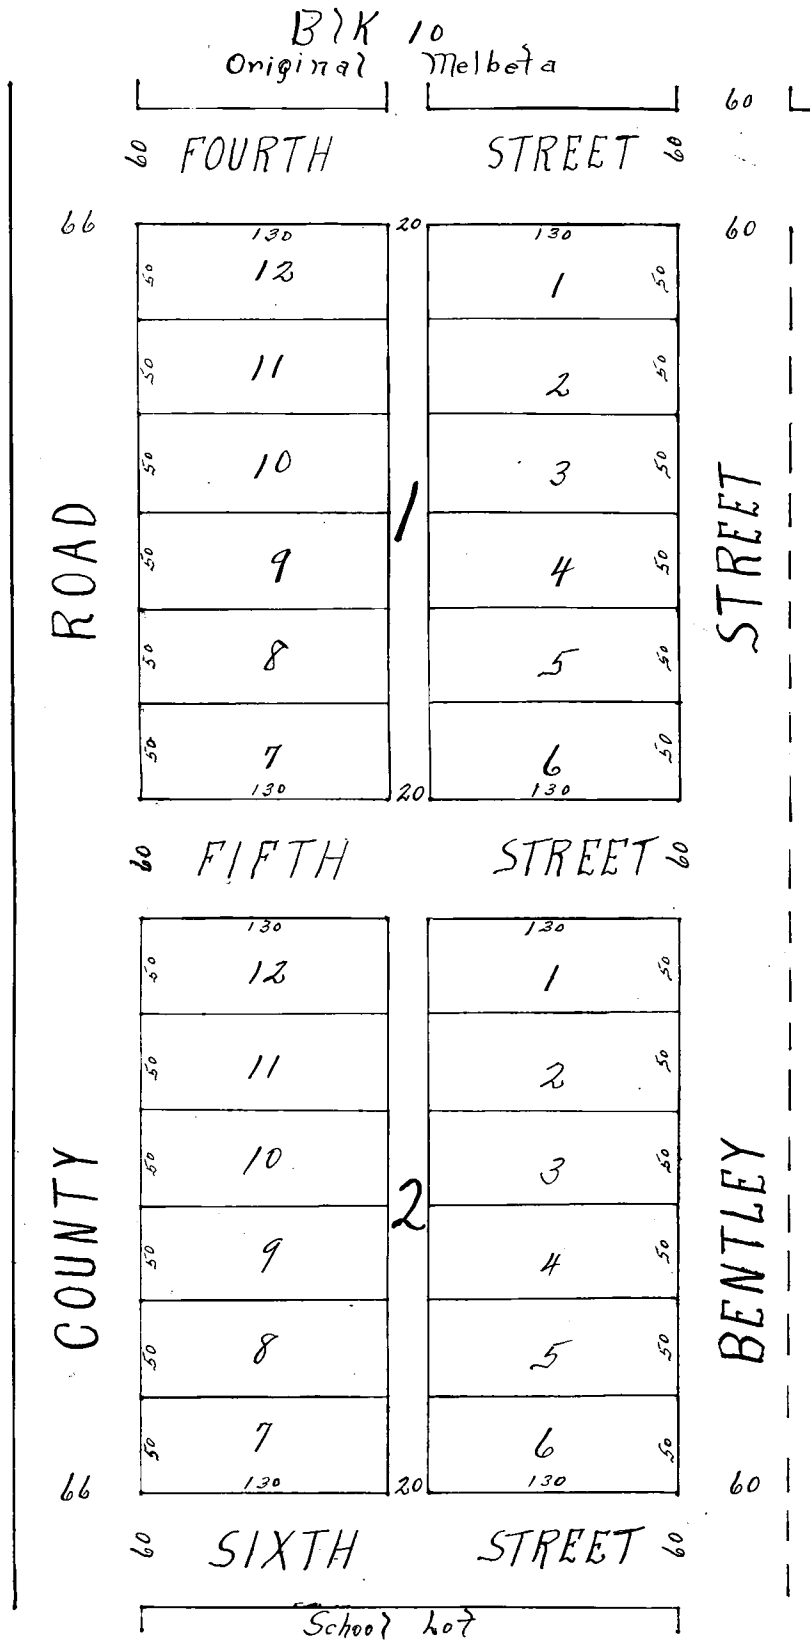

I hereby certify that on the 3rd day of June 1918, I surveyed FIRST ADDITION to MELBETA; that said _____ is directly south of Blk. 10 of the original town site; that the streets and alleys are parallel with and at right angles to the streets and alleys in the original town; that the numbers and dimensions of the lots and the numbers of the blocks and the width of streets and alley are as given on the plat and that 2 inch square fir stakes are driven firmly into the ground at the front corners of each lot.

A. B. McCoskey
Surveyor.

Dedication: The above or foregoing subdivision of the NW $\frac{1}{4}$ of Section 19-Town 21- Range 53, as appears on this plat is made with the free consent and in accordance with the desire of the undersigned owner and proprietor; and the streets and alleys thereof are hereby dedicated to public use.

S. N. Bentley

Subscribed and sworn to before me this 16th day of July, 1918.

W. C. Crooks
Notary Public.

