


DEED RECORD 38

State of Nebraska, Scotts Bluff County, ss.
 Entered on Numerical Index and filed for
 record the 7th day of July 1938 at 4 o'clock
 P.M., and recorded in Book 38 of Deeds on Pages
 130 to 133 inc.
 Chester R. Barton, Register of Deeds.

RE- ORIGINAL FAIR AND FIRST AND SEC SCOTTSBLUFF

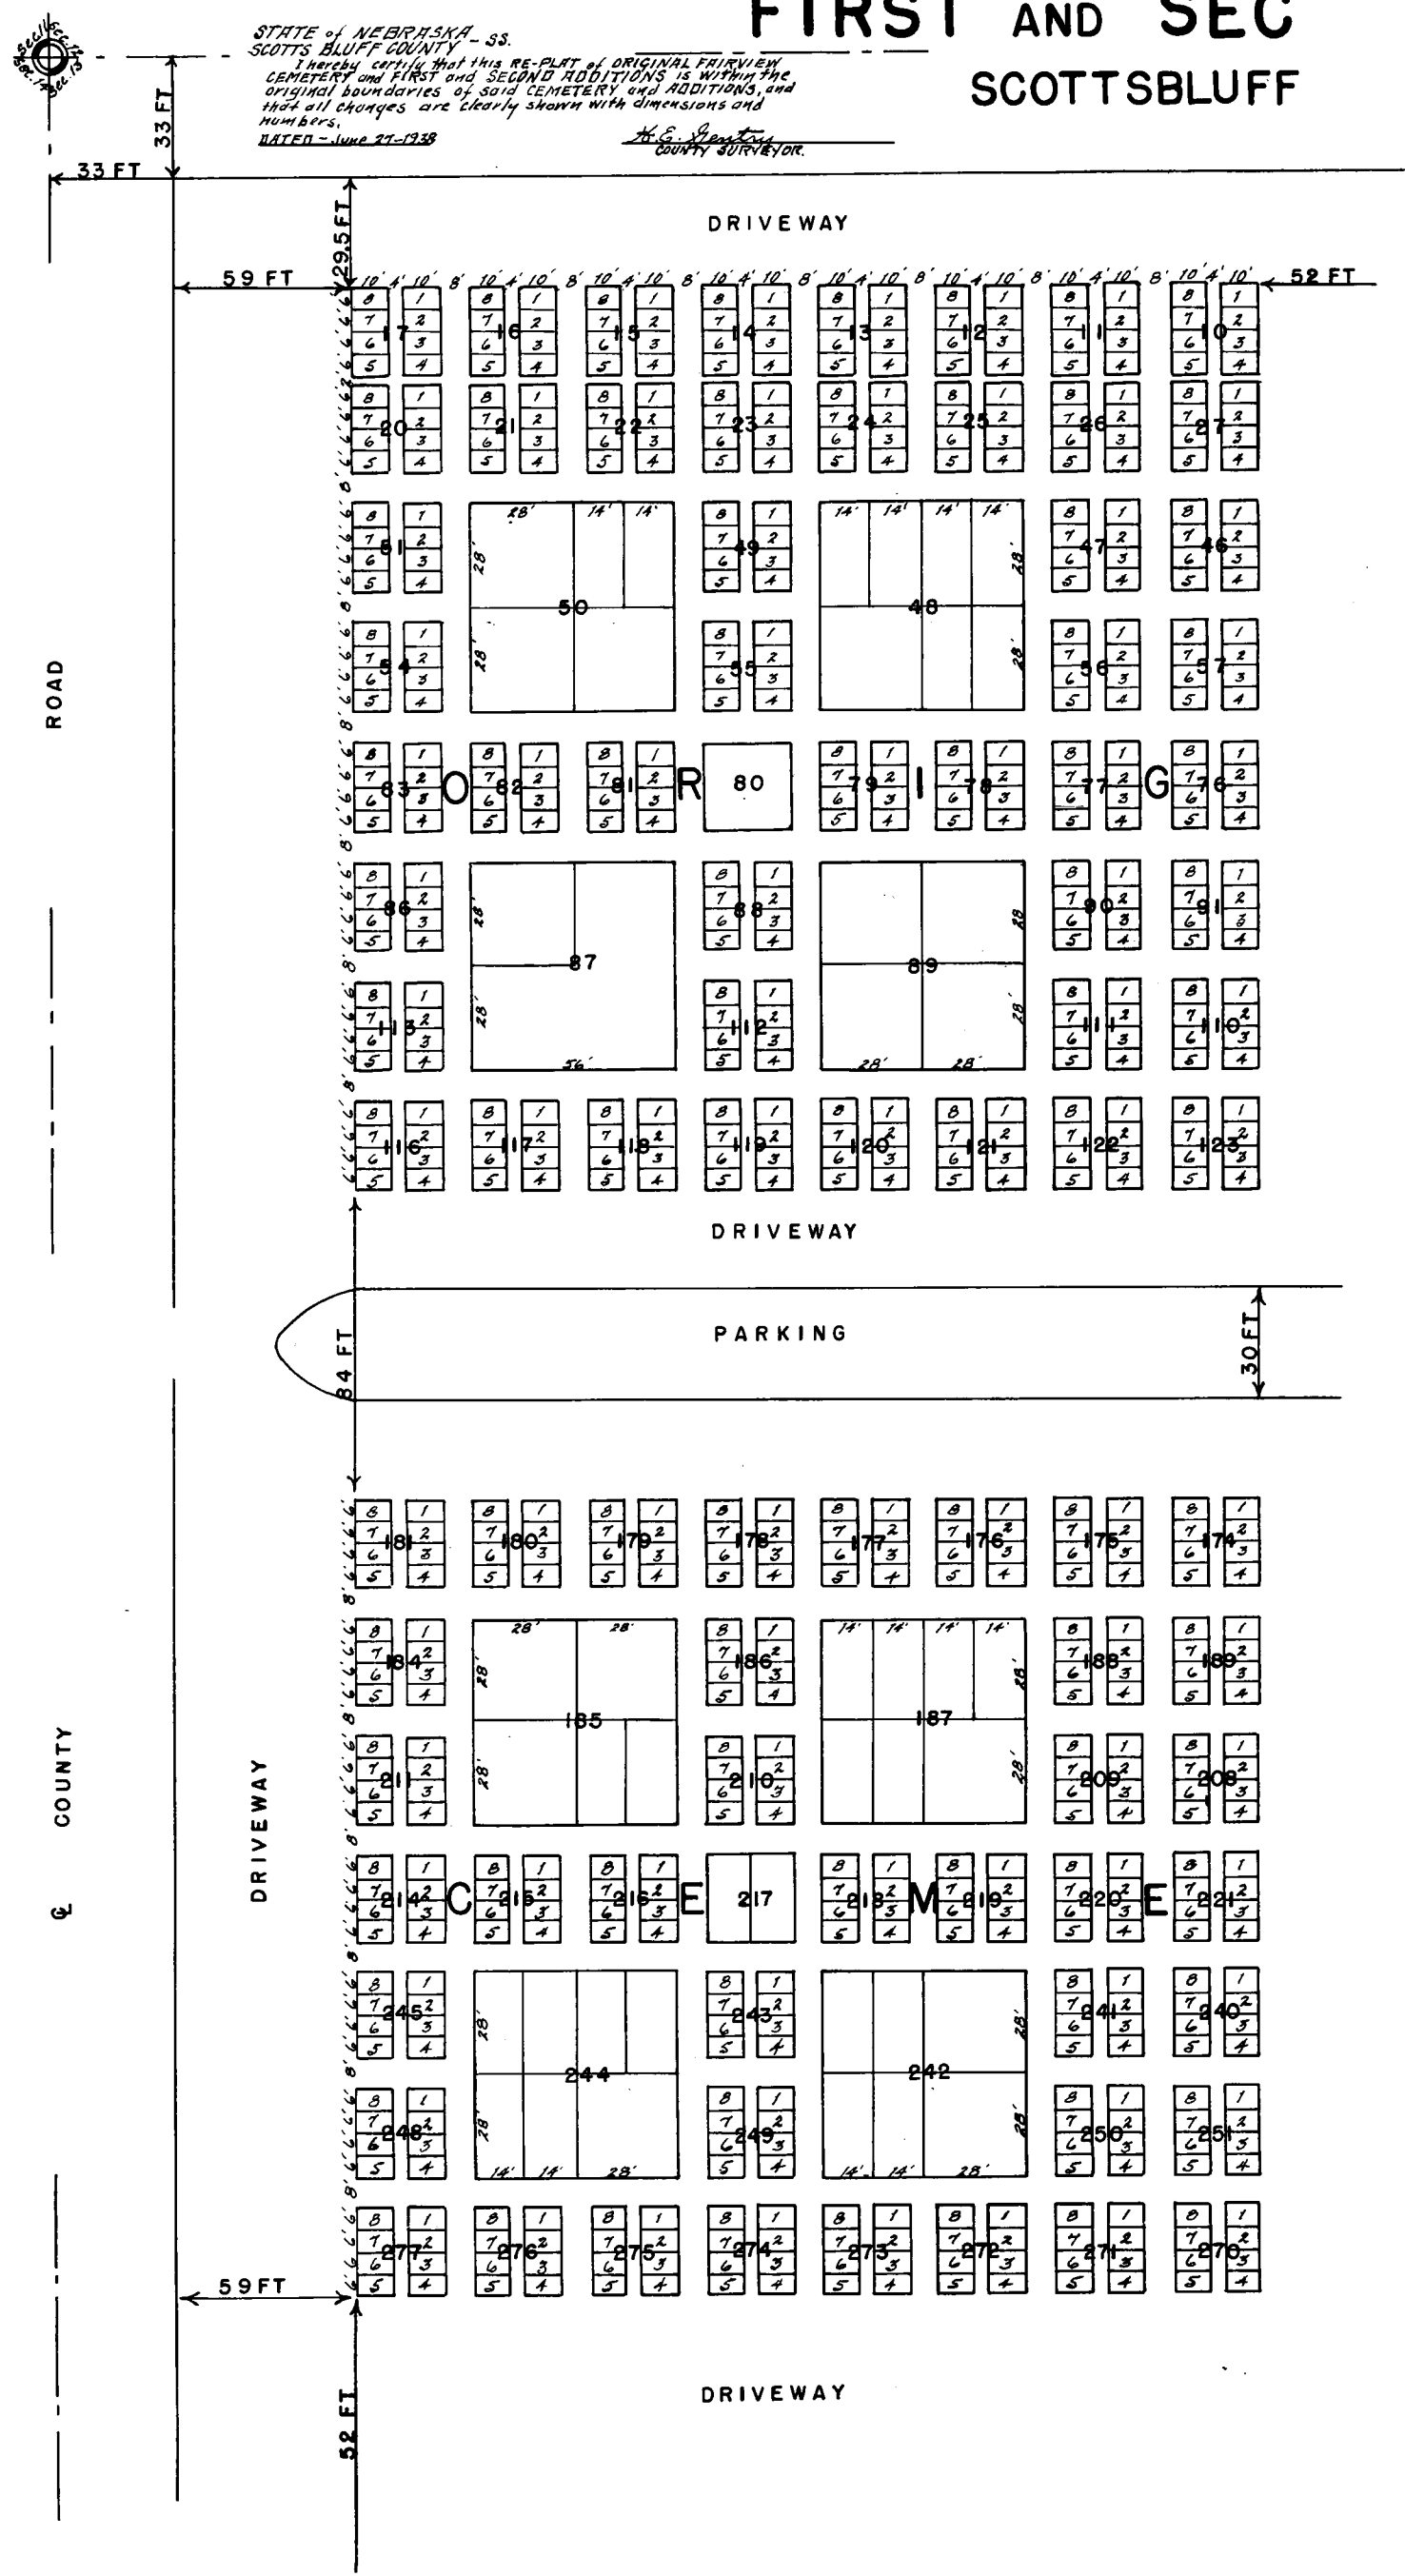


DEED RECORD 38


Star-Broad Printing Co., Scottsbluff, Neb.

PLAT OF VIEW CEMETERY

OND ADDITIONS NEBRASKA

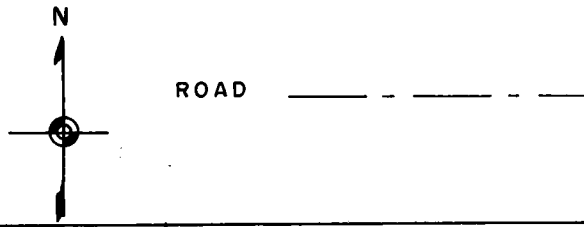


DRIVEWAY
NOTE - SCALE OF THIS DRAWING 1"=50 FT.

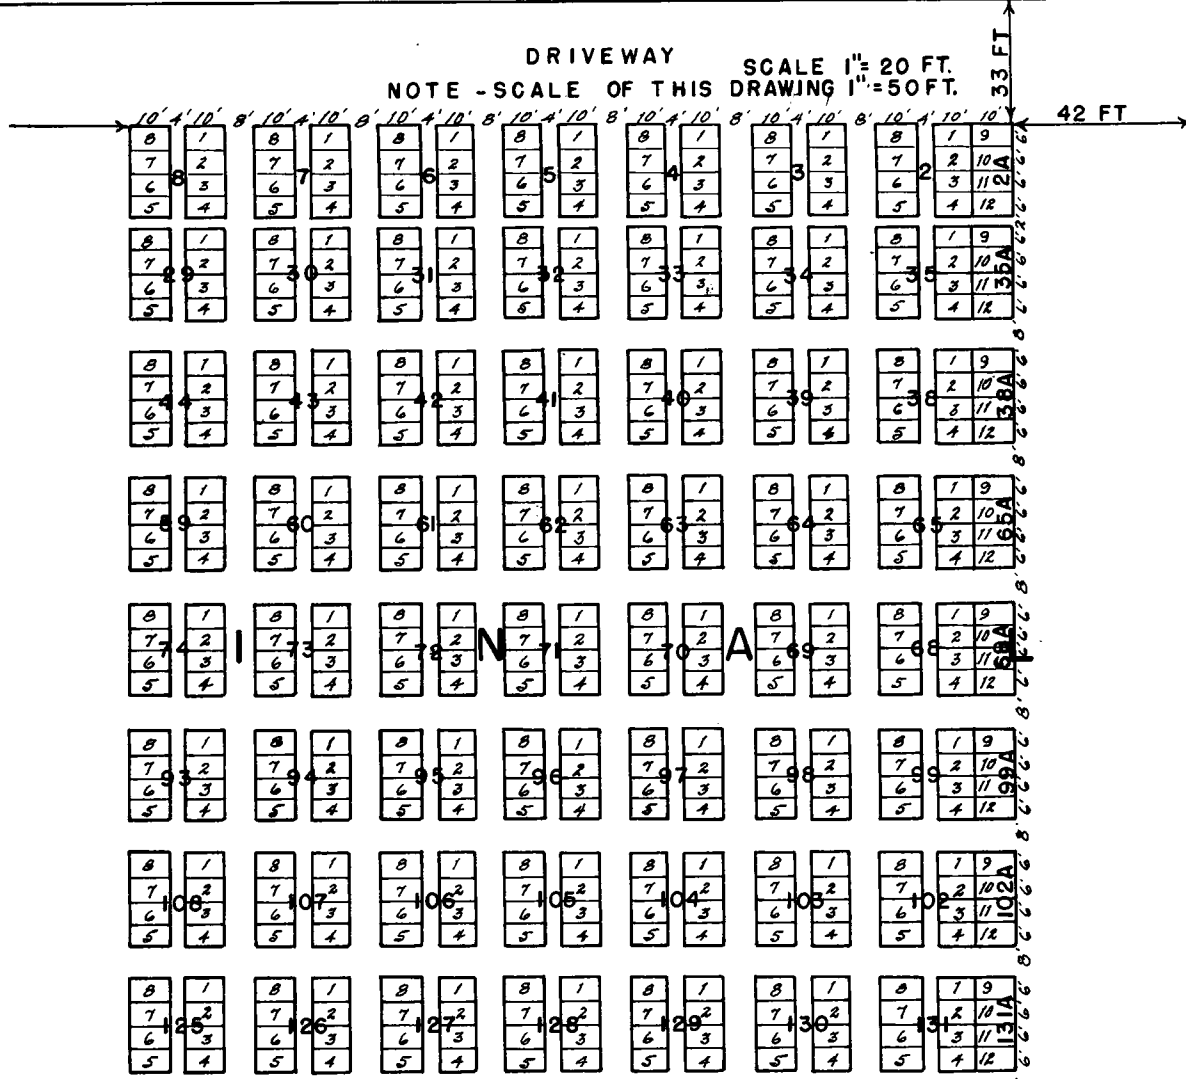

AA1089

PARKING

DRIVEWAY

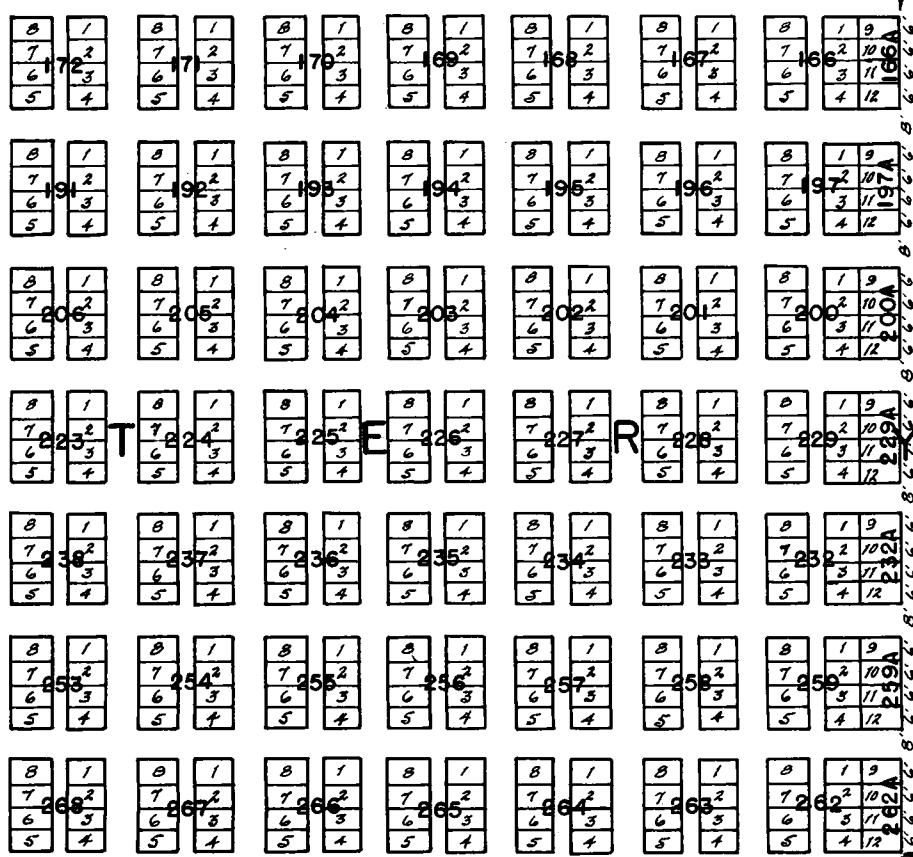

DRIVEWAY


ADDITION

THIRD

DEED RECORD 38

Star Herald Printing Co., Scottsbluff, Neb.

AA11989

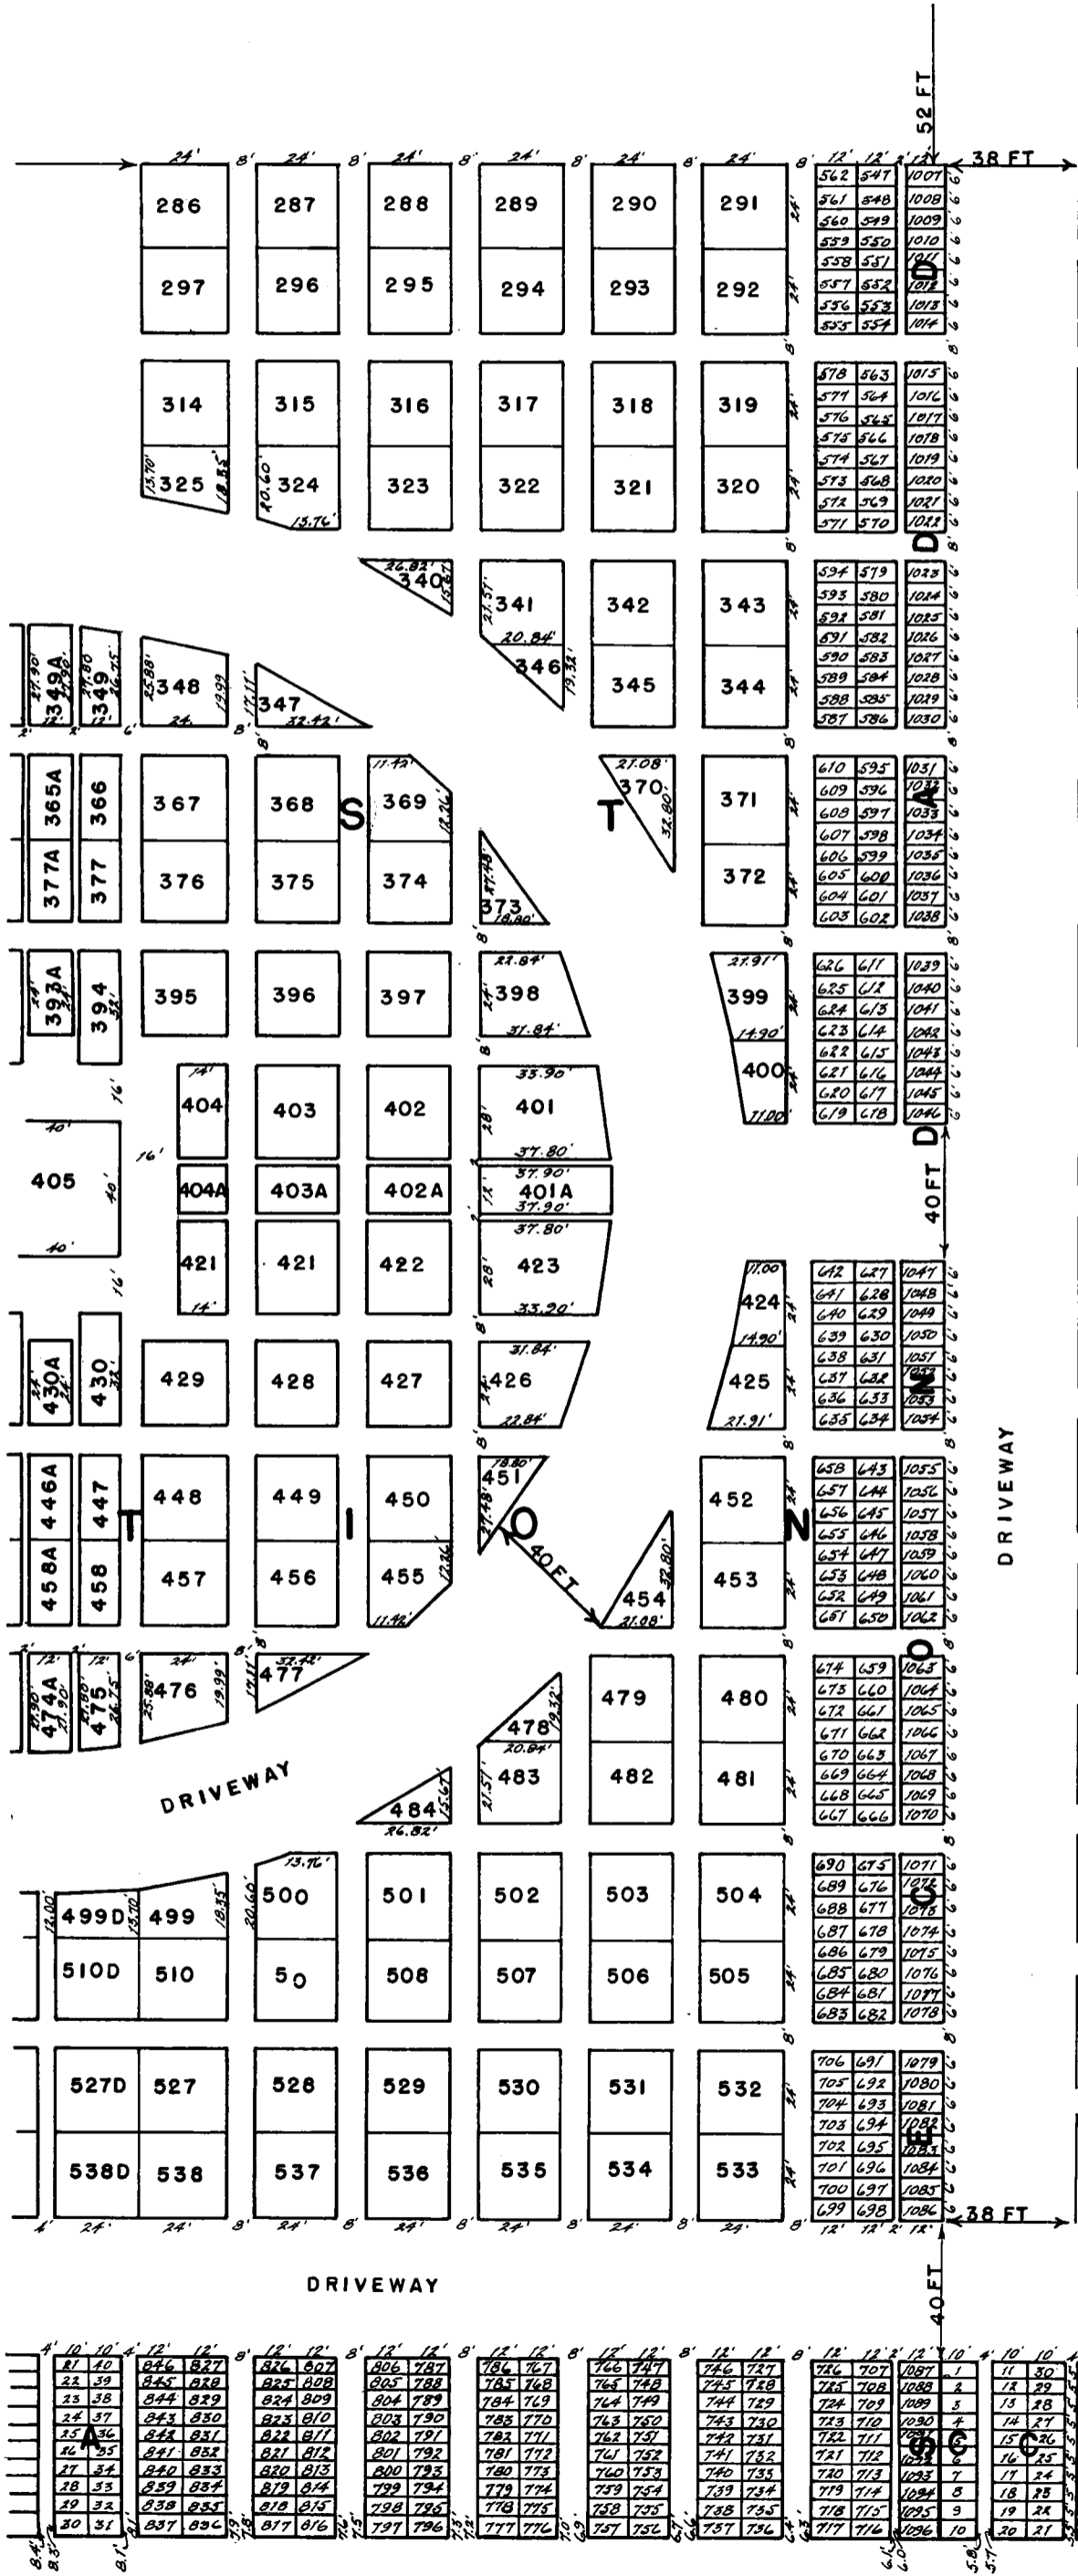

THIRD ADDITION

