

24776—OMAHA PRINTING CO., OMAHA

Fairview Cemetery

to

The Public


State of Nebraska, Scotts Bluff County, ss.

Entered on Numerical Index and filed for record the 1st day of September 1944 at 9:30 o'clock A.M. and recorded in Book 48 of Deeds on Page 343. Alice McCutchan, Register of Deeds.

## An addition to the original plat of Fairview Cemetery

### Scotts Bluff County, Nebraska

#### PLAT OF SECTION AA

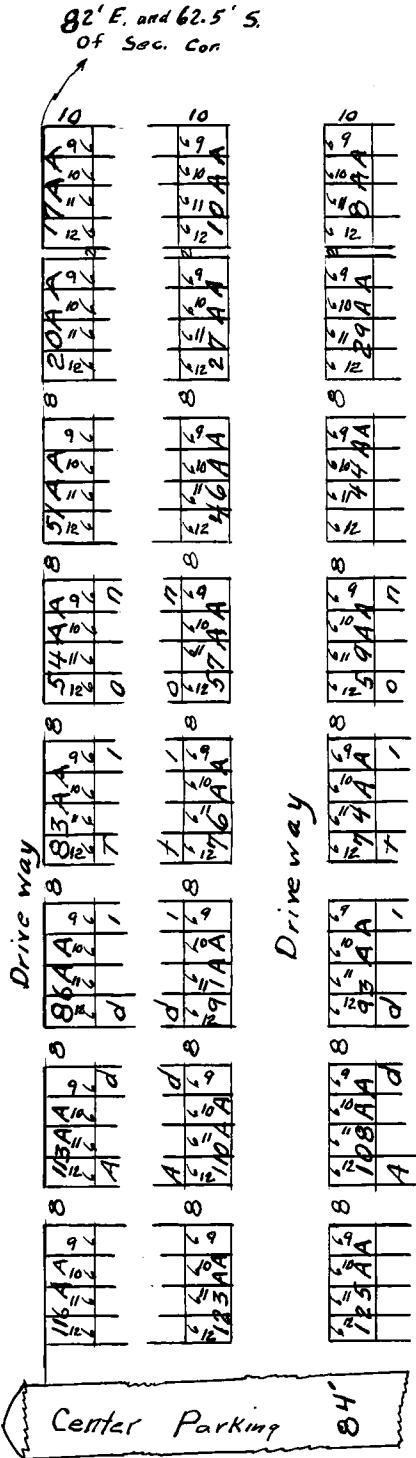

STATE OF NEBRASKA } SS  
SCOTTS BLUFF COUNTY }

I, the undersigned, City Engineer for the City of Scottsbluff, Nebraska, do hereby certify that the attached is a correct delineation of a survey made by me of Section AA an addition to the Original Plat of Fairview Cemetery, Scotts Bluff County, Nebraska; that all of the lots designated on said plat under Section AA, are within the boundaries of said Original Plat of said Cemetery.

Dated this 26th of July A. D. 1944.

Allen C. Ogilvy.  
Engineer.

