


Deed Record No. 48

24776—OMAHA PRINTING CO., OMAHA

Fairview Cemetery
to
The Public

State of Nebraska, Scotts Bluff County, ss.
Entered on Numerical Index and filed for record
the 1st day of September 1944 at 9:35 o'clock A.M.
and recorded in Book 48 of Deeds on Page 344.
Alice McCutchan, Register of Deeds.

An addition to the First Addition of the Fairview Cemetery Scotts Bluff County, Nebraska PLAT OF SECTION AA

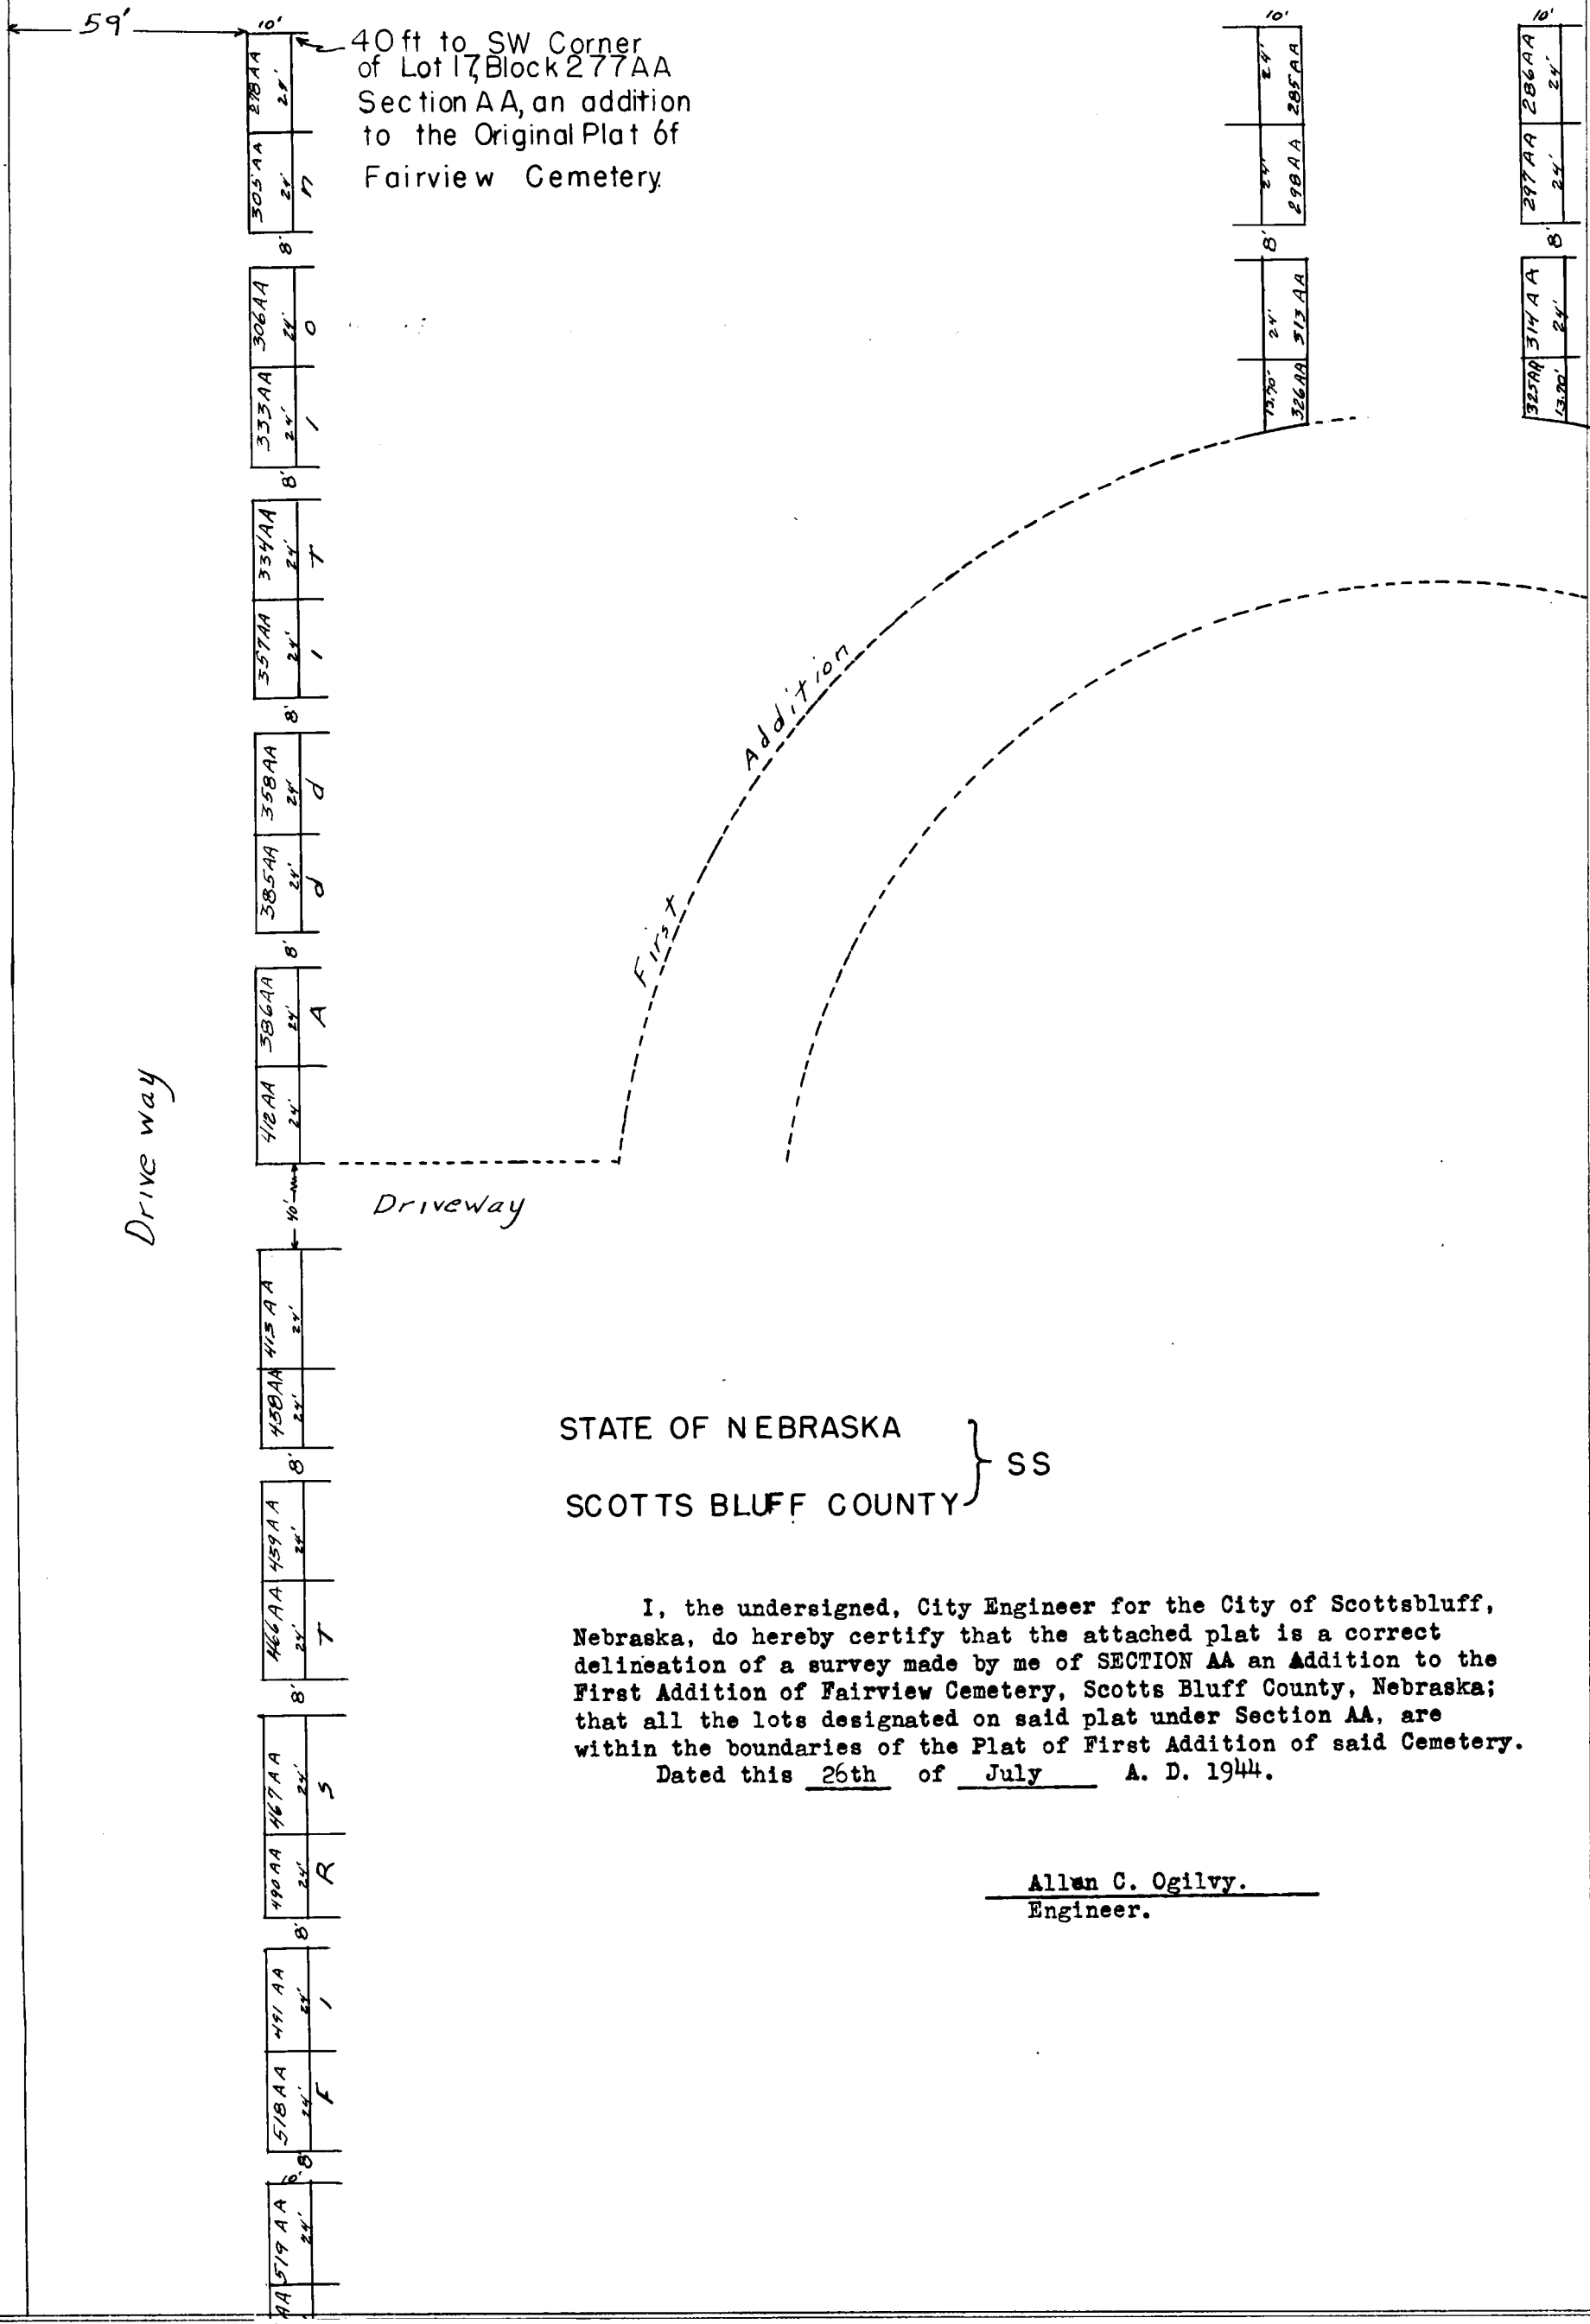

STATE OF NEBRASKA } SS
SCOTTS BLUFF COUNTY }

I, the undersigned, City Engineer for the City of Scottsbluff, Nebraska, do hereby certify that the attached plat is a correct delineation of a survey made by me of SECTION AA an Addition to the First Addition of Fairview Cemetery, Scotts Bluff County, Nebraska; that all the lots designated on said plat under Section AA, are within the boundaries of the Plat of First Addition of said Cemetery.
Dated this 26th of July A. D. 1944.

Allan C. Ogilvy.
Engineer.