

Deed Record No. 53

36661—OMAHA PRINTING COMPANY, OMAHA

City of Scottsbluff, Nebraska

to


The Public

State of Nebraska, Scotts Bluff County, ss.

Entered on Numerical Index and filed for record the 6th day of December 1946 at 9:09 o'clock A.M. and recorded in Book 53 of Deeds on Pages 652-653.


✓

Alma L. Truax, Register of Deeds.

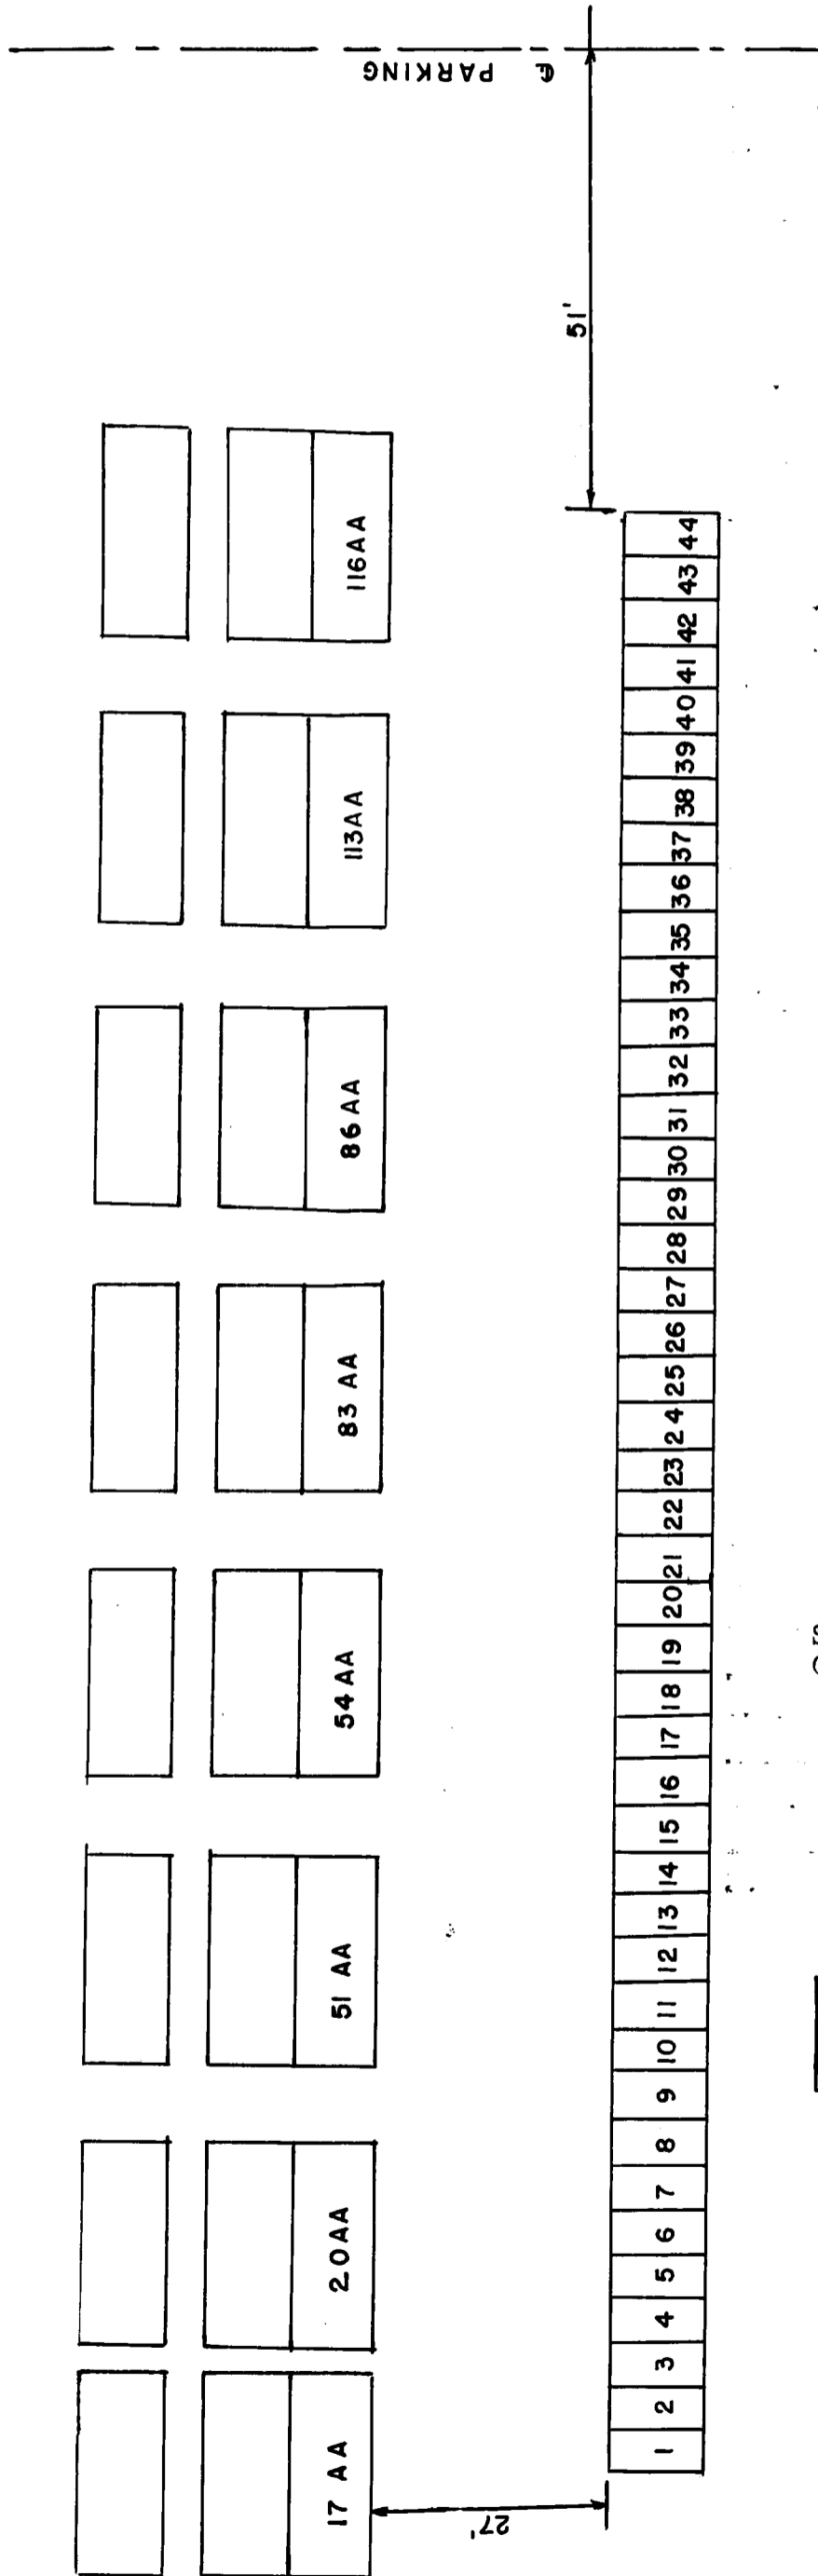


SECTION B AN ADDITION TO THE ORIGINAL FAIRVIEW CEMETERY

1" = 20'

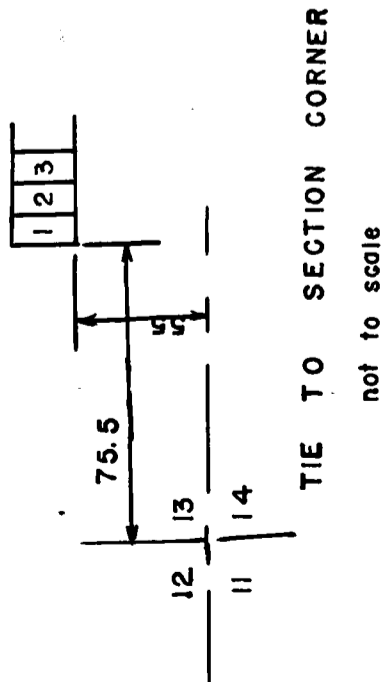

38661—OMAHA PRINTING COMPANY, OMAHA

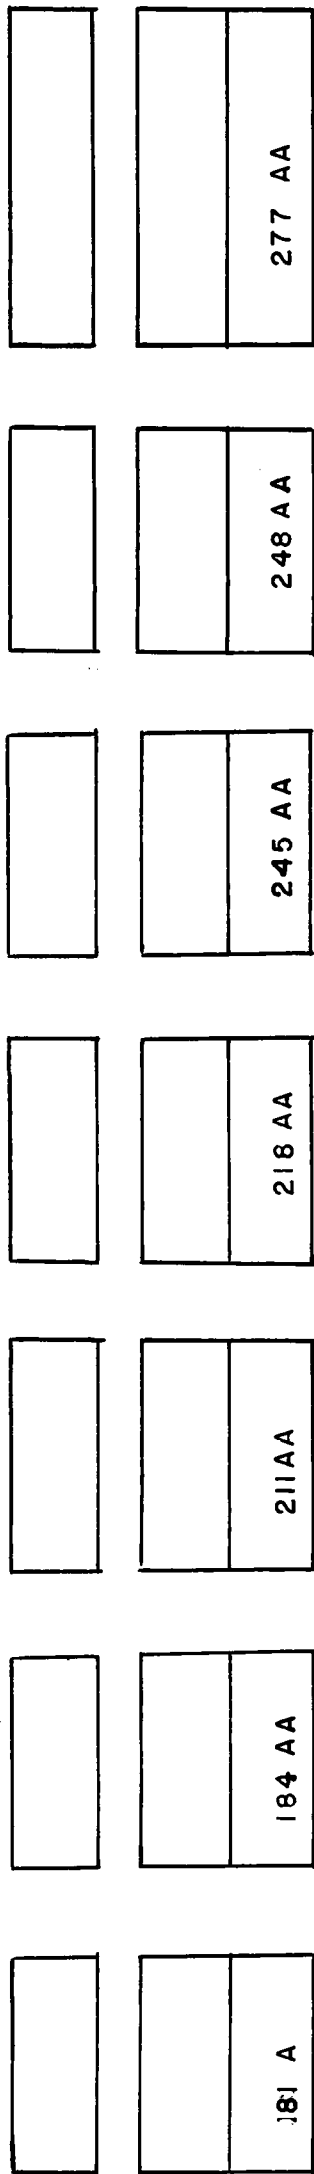

5
45
46
47
48
49
50
51
52
53
54
55
56
57
58
59
60
61
62
63
64
65
66
67
68
69
70
71
72
73
74
75
76
77
78
79
80
81
82
83
84
5

I The undersigned City Engineer of The City of Scottsbluff, Nebr. do hereby certify that this plat is a correct Delineation of survey made by me of SECTION B AN ADDITION TO THE ORIGINAL CEMETERY and that all lots designated by Nos 1 to 84 inc. are within the boundries of the Original Cemetery.
 Dated this 30th day of September 1946.

James L. Neville
 City Engineer.

