
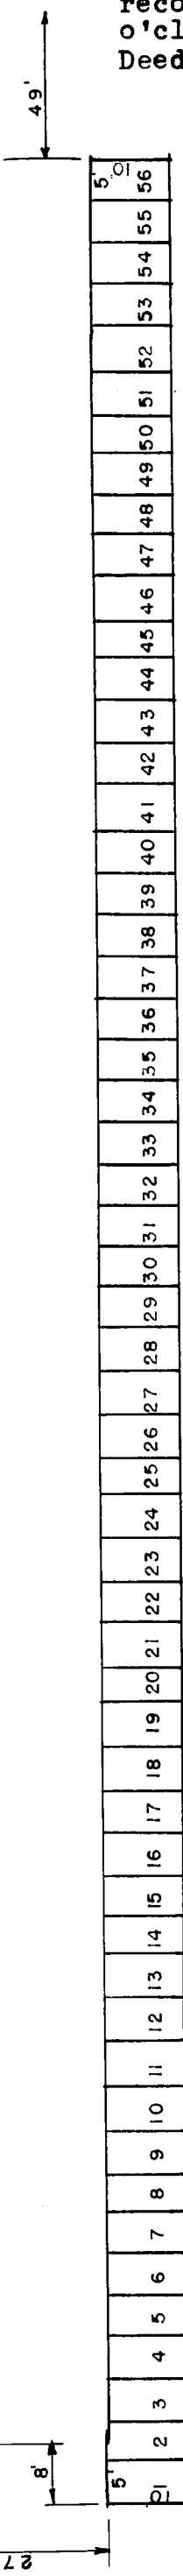
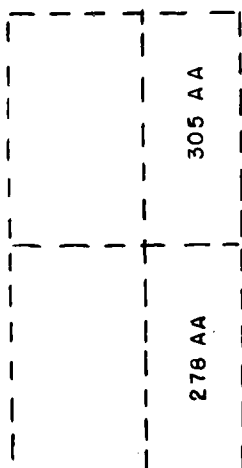
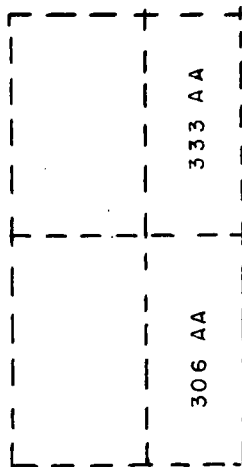
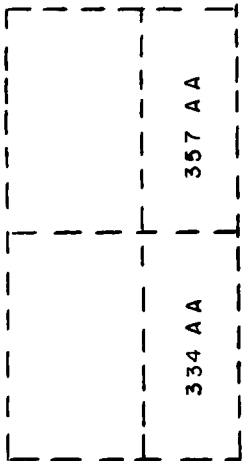
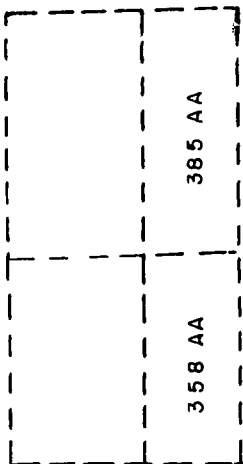


Deed Record No. 53

36661—OMAHA PRINTING COMPANY, OMAHA



City of Scottsbluff, Nebraska
to
The Public

State of Nebraska, Scotts Bluff County, ss.
Entered on Numerical Index and filed for
record the 10 day of December 1946 at 9:01
o'clock A.M. and recorded in Book 53 of
Deeds on Page 658 & 659.
Alma L. Truax, Register of Deeds.

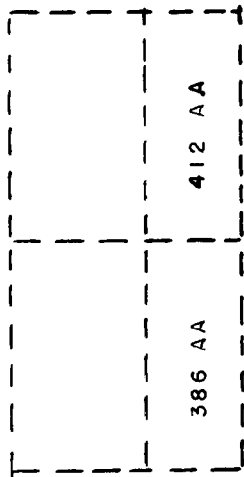

SECTION B AN ADDITION TO FIRST ADDITION
FAIRVIEW CEMETERY

36661—OMAHA PRINTING COMPANY, OMAHA

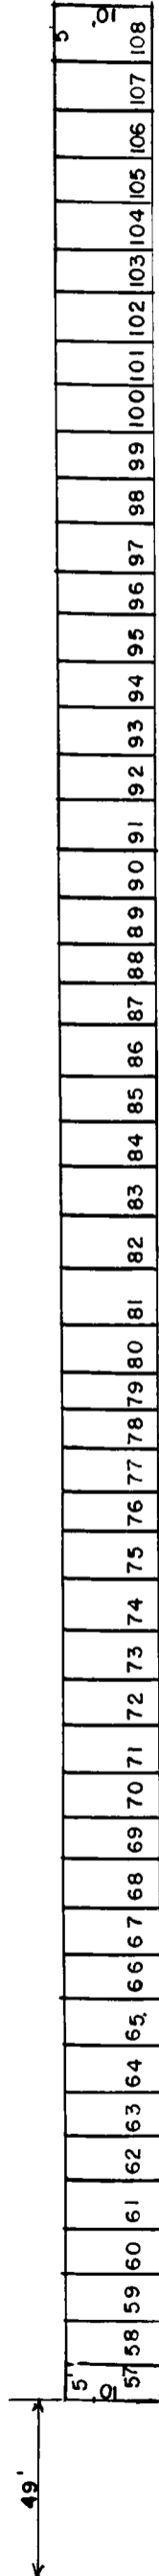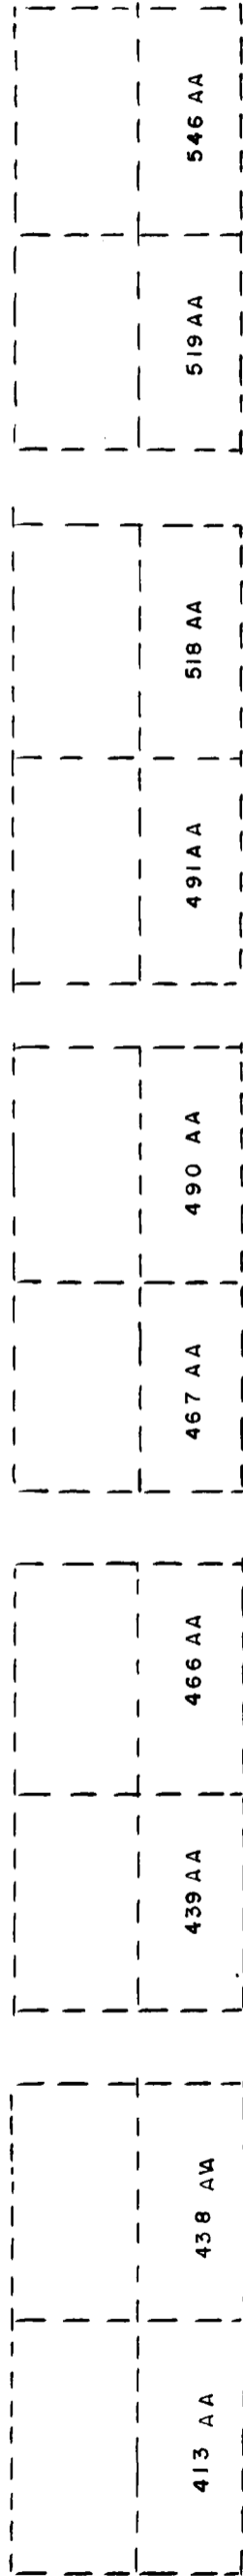

I The undersigned City Engineer of the City of Scottsbluff, Nebr. do hereby certify that this plat is a correct Delineation of a survey made by me of SECTION B AN ADDITION TO FIRST ADDITION FAIRVIEW CEMETERY and that all lots designated by Nos. 1 to 108 inc. are within the boundaries of the Original and First Addition to the Cemetery.
 Dated this 30th day of September, 1946

James L. Neville
 City Engineer.