



DEED RECORD No. 60

SCOTTS BLUFF COUNTY, NEBRASKA

COURIER PRESS-GERING

Fairview Cemetery
to
The Public


State of Nebraska, Scotts Bluff County, ss.
Entered on Numerical Index and filed for
record the 12 day of August 1949 at 2:00
o'clock P.M. and recorded in Book 60 of
Deeds on Page 692.
Alma L. Truax, Register of Deeds.

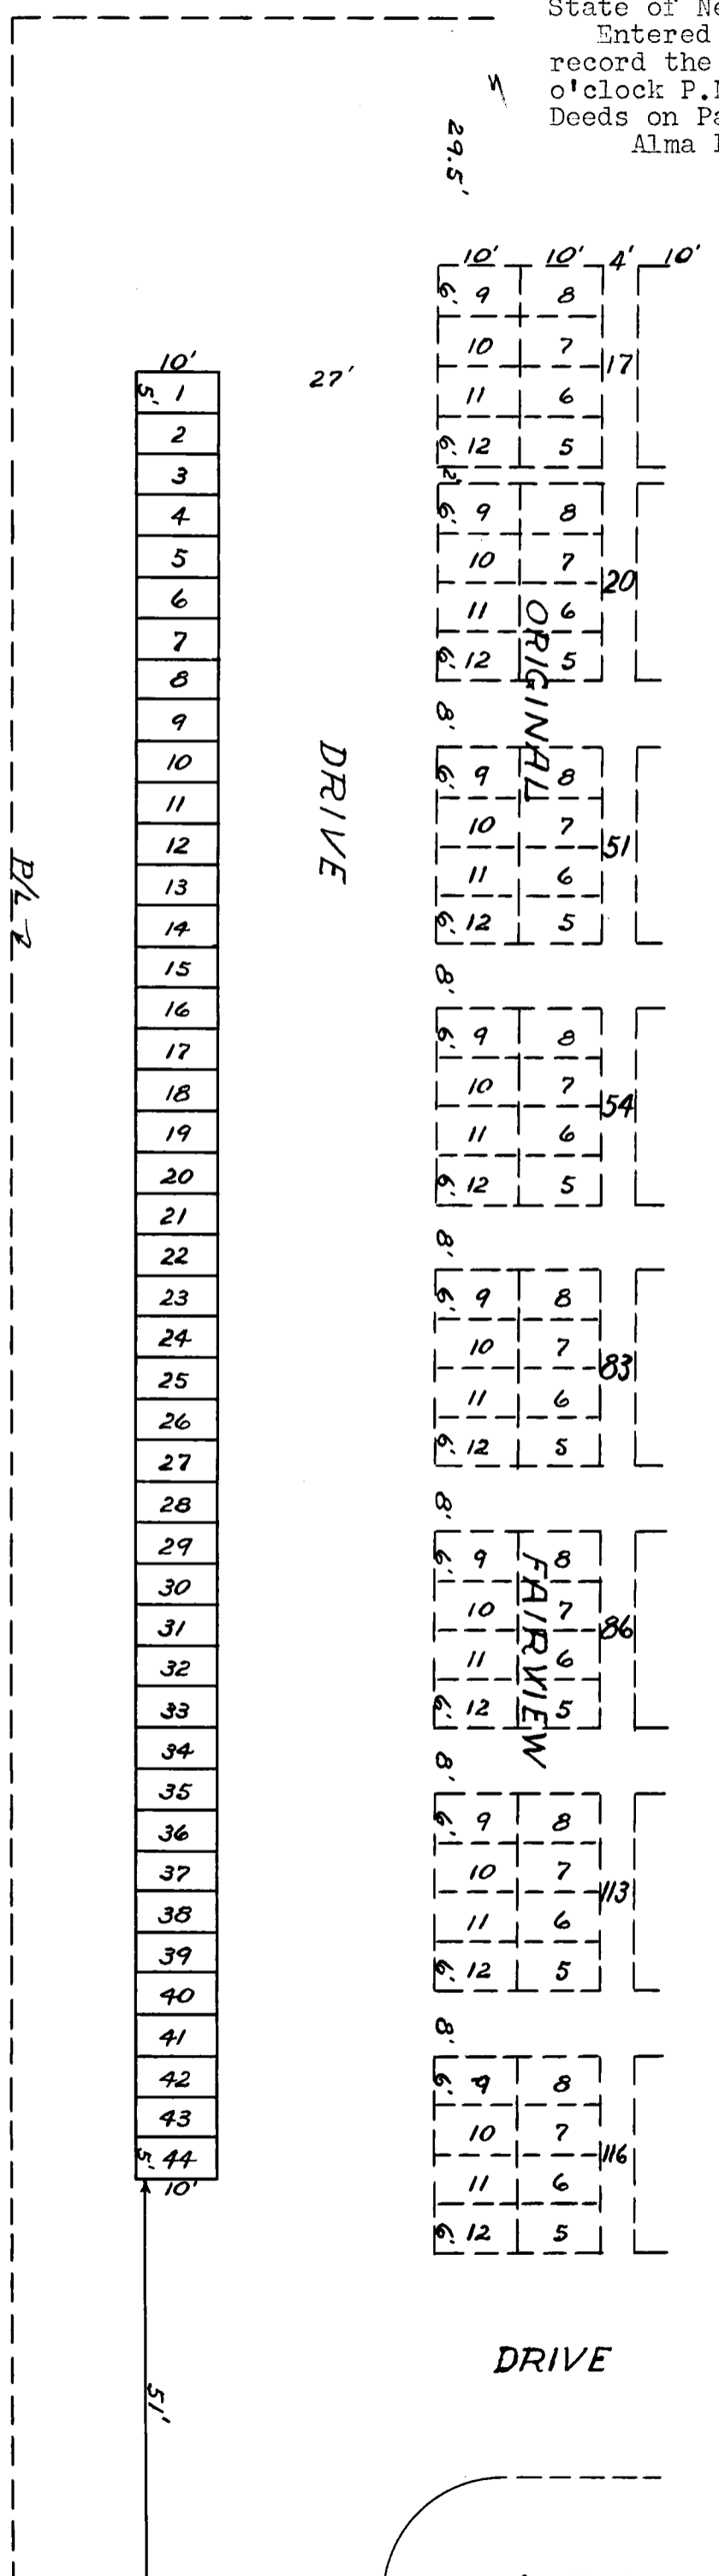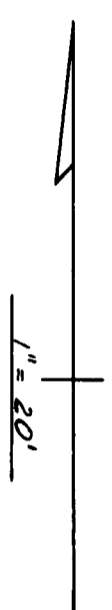

REPLAT OF SECTION B AN
ADDITION TO THE ORIGINAL
FAIRVIEW CEMETERY

I, James L. Neville, City
Engineer of the City of
Scottsbluff, Nebraska hereby
certify that I have accurately
surveyed Replat of Section B
an Addition to the Original
Fairview Cemetery and that the
above is a true and correct plat
of said survey.
Dated this 3rd day of August 1949.

James L. Neville
James L. Neville
City Engineer

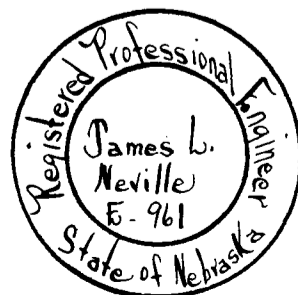

DRIVE

Ex. 4