

DEED RECORD No. 64

SCOTTS BLUFF COUNTY, NEBRASKA


A. W. Evans and
Eloise B. Evans

to
The Public

State of Nebraska, Scotts Bluff County, ss.
Entered on Numerical Index and filed
for record the 15 day of November 1950 at
10:20 o'clock A.M. and recorded in Book
64 of Deeds on Page 540
Alma L. Truax, Register of Deeds

.....

EVANS ADDITION

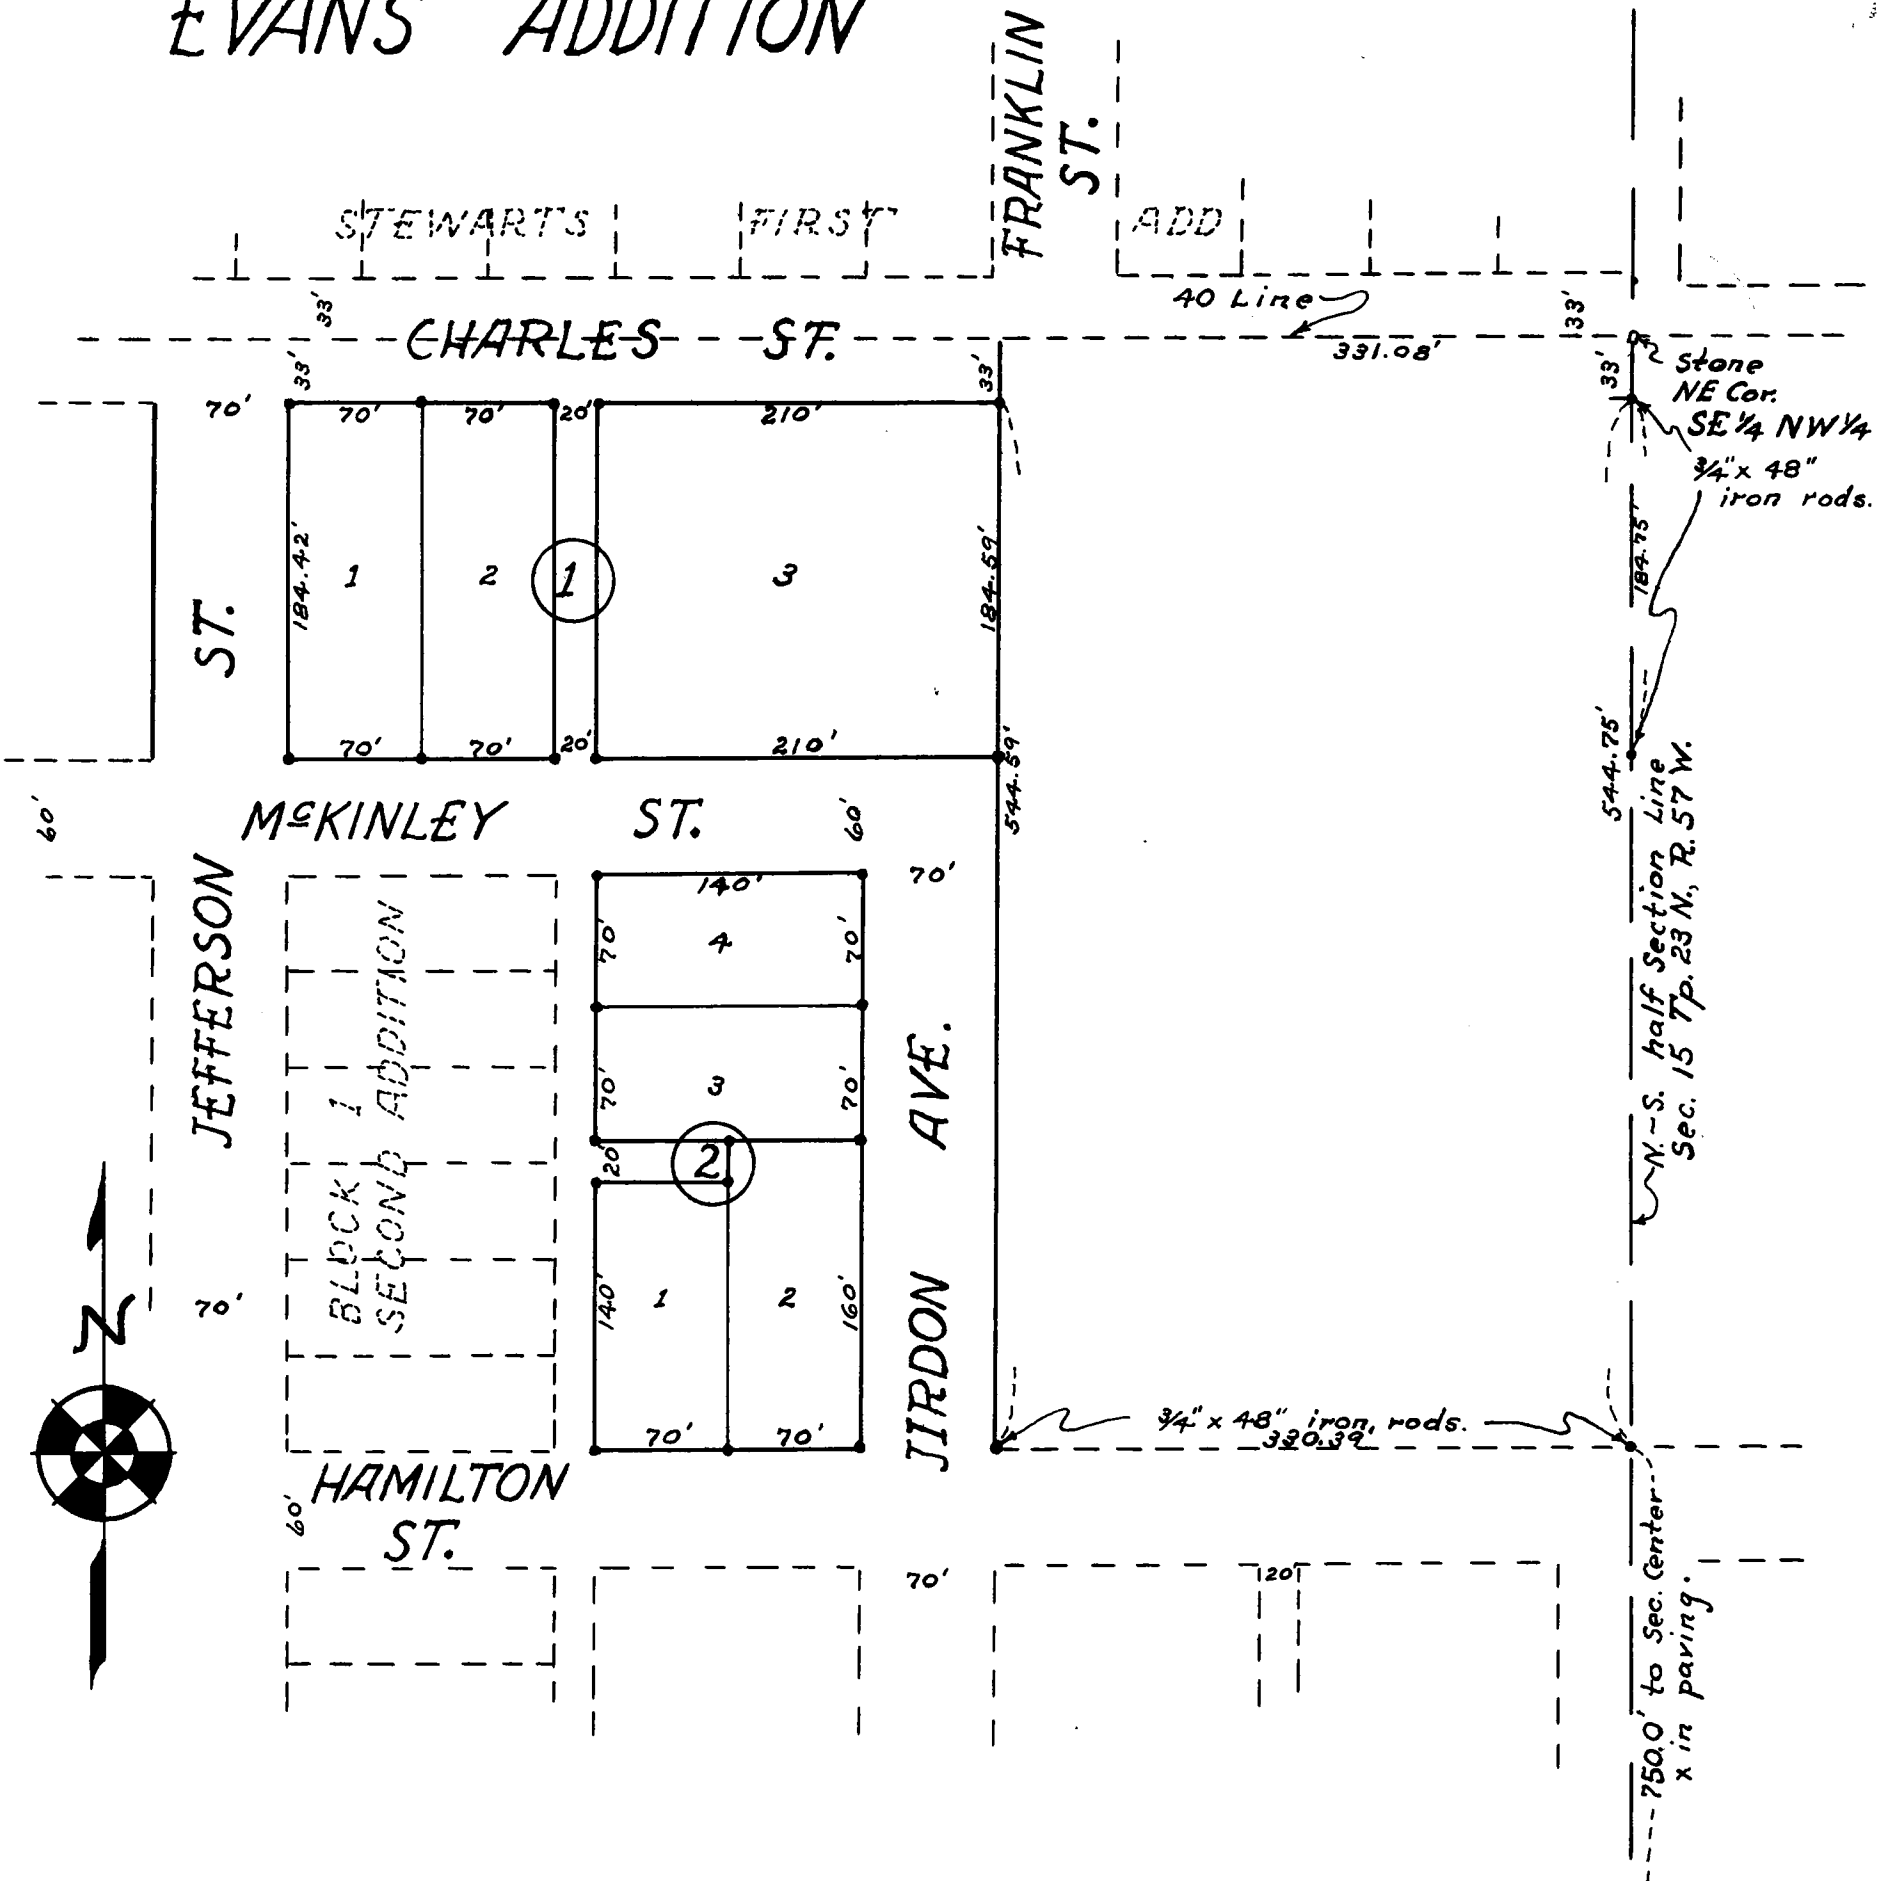

THIS IS TO CERTIFY: That on the 4th day of November, 1950, I, O.M. Finley, completed a survey of EVANS ADDITION to the Town of Morrill, Nebraska, situated on part of the SE 1/4 NW 1/4 Section 15 Tp. 23 N., R. 57 W. of the 6th P.M. Scotts Bluff County, Nebraska, part of Tax Lot 25 and adjoining land apparently assumed to have been streets, more particularly described as follows:

Beginning at a point 331.08' West of stone at NE Corner SE 1/4 NW 1/4 of said section 15, point being at the intersection of the North Line SE 1/4 NW 1/4 with East Line of Jirdon Ave. extended;

Thence South along the East Line of Jirdon Ave. extended 577.59' to the North Line of Hamilton St. extended;

Thence West along the North Line of Hamilton St. extended 210.0' to the East Line of the Alley along the east side of Block 1 Second Addition;