


LOTS 5-6 B.K. 2 REPLATED - SEC 154-194

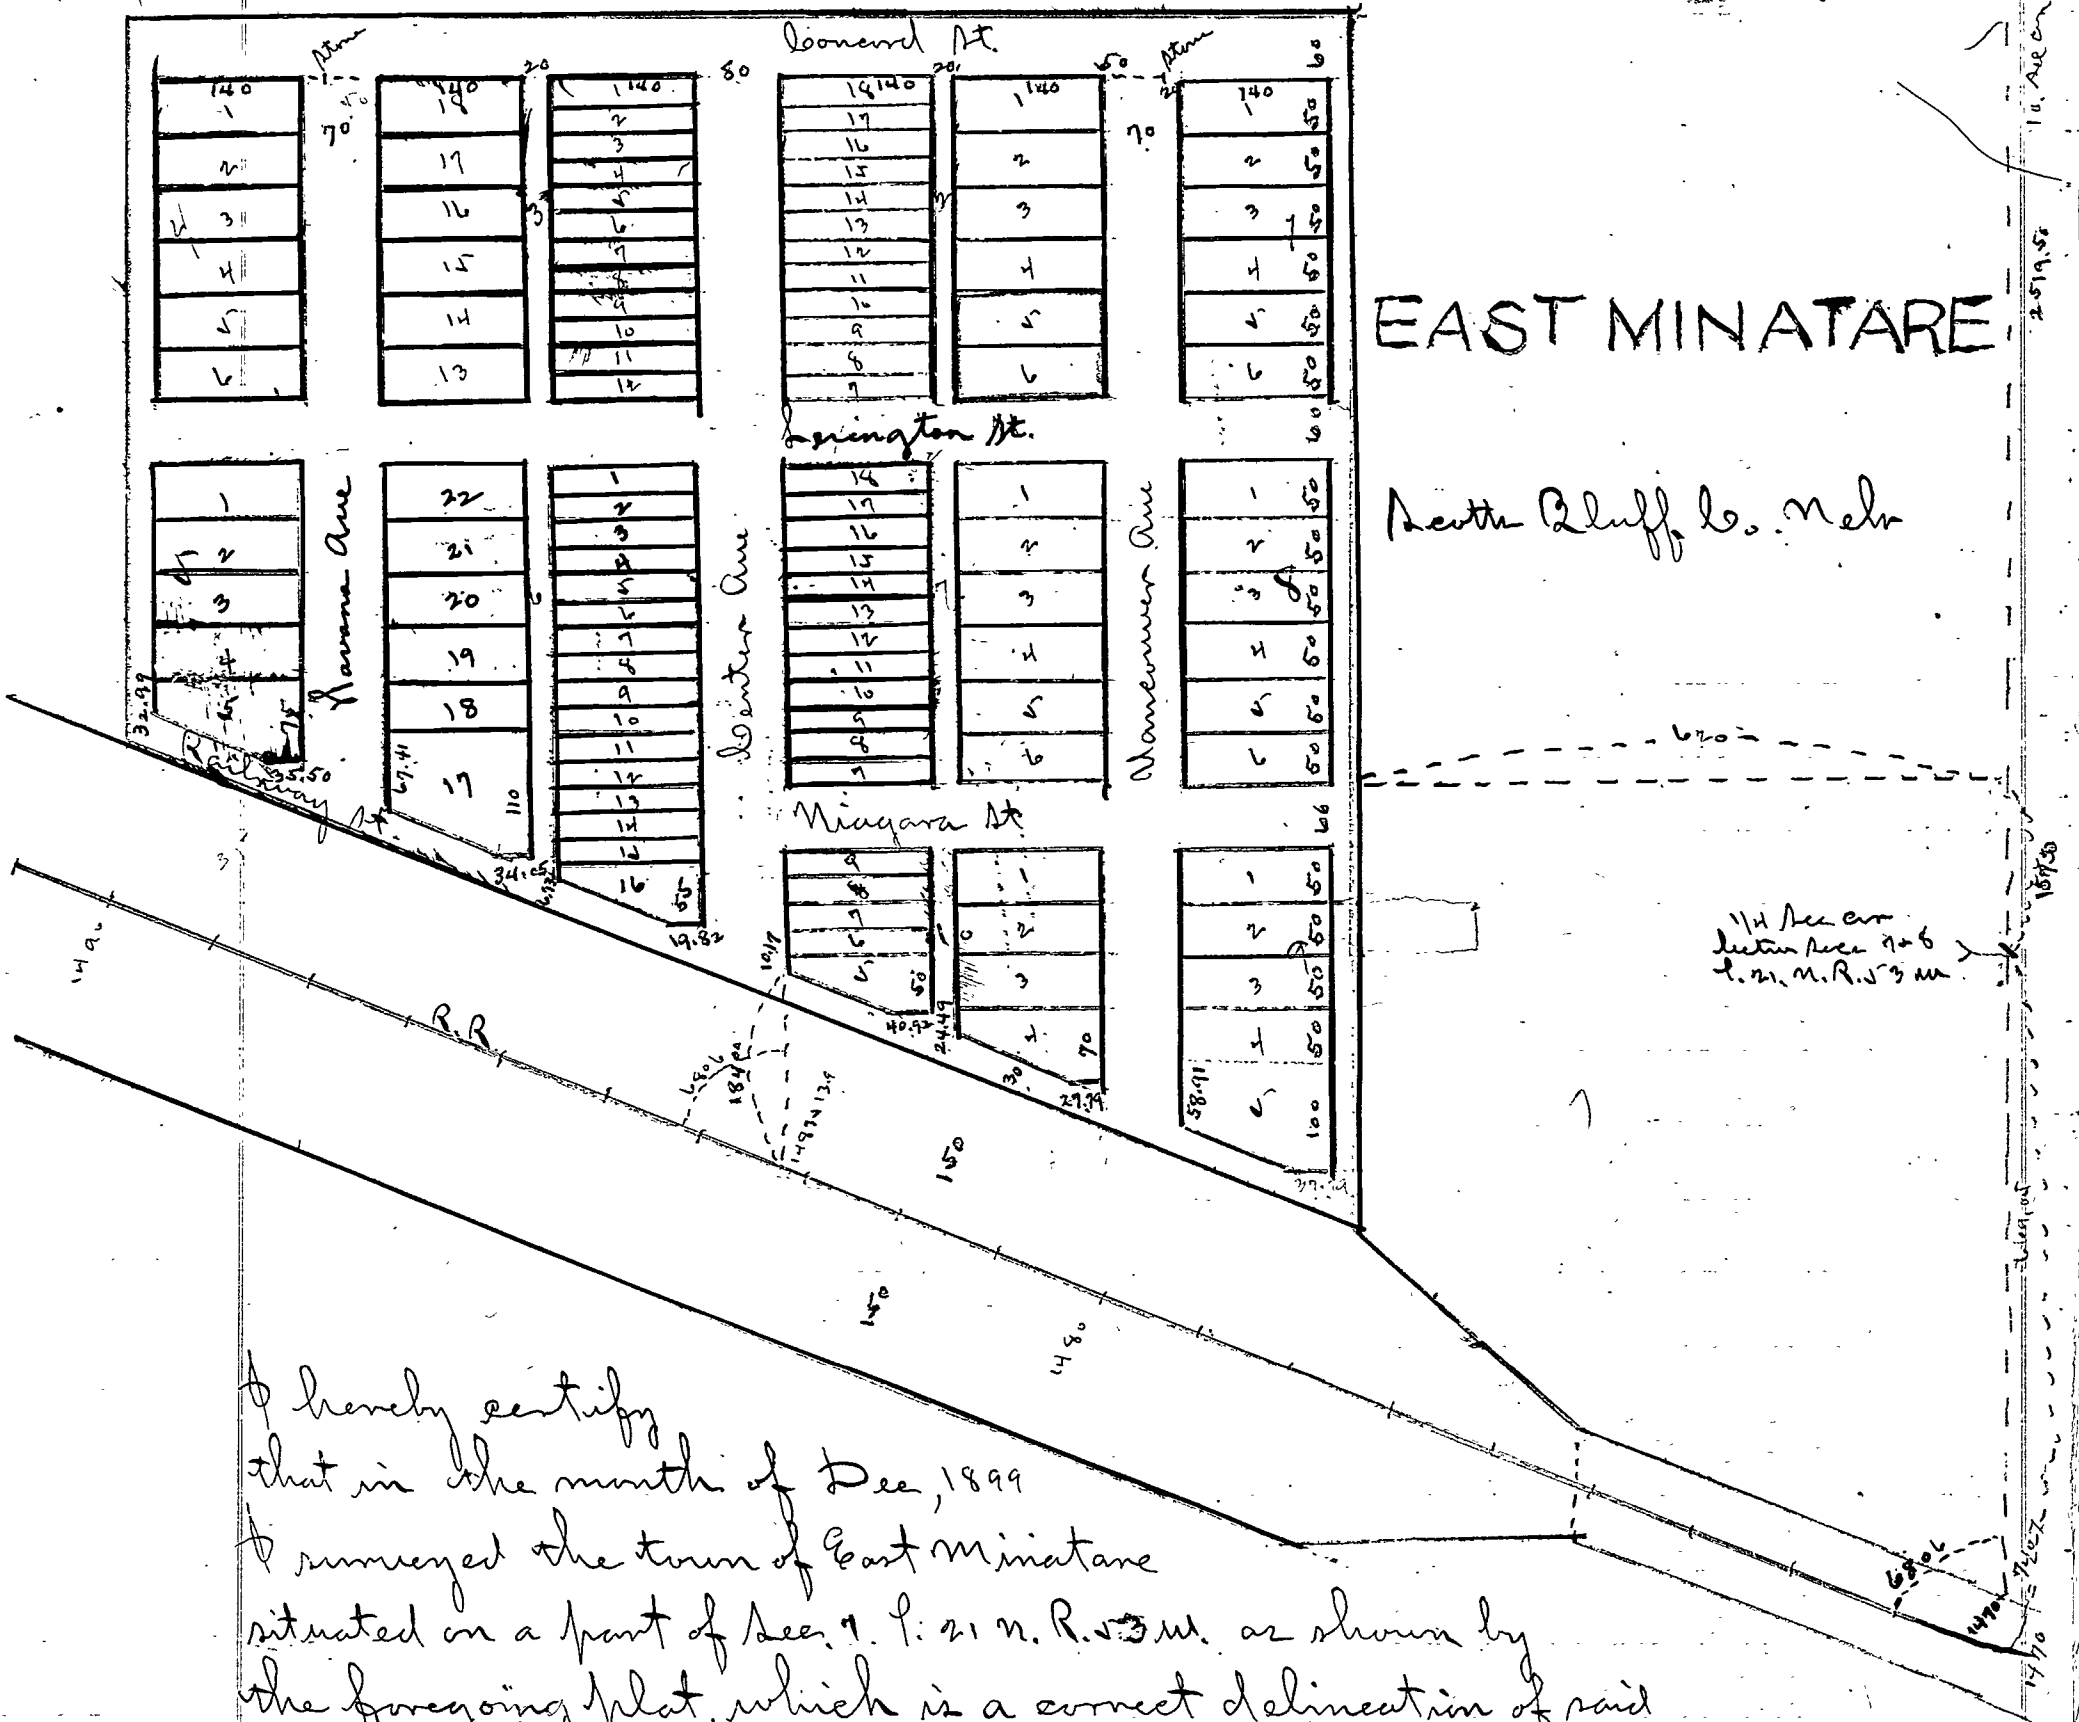

I hereby certify that in the month of Dec, 1899 I surveyed the town of East Minatare situated on a part of Sec. 7. T. 21 N. R. 53 W. as shown by the foregoing plat, which is a correct delineation of said survey drawn to a scale of 180 feet to an inch. The streets, avenues and alleys are laid out parallel with and at right angles to the east line of said Sec. seven

Corner oak stakes are driven well into the ground, at the front corners of each lot, and stones are planted low down in the ground at the places indicated. The width of avenues, streets and alleys and dimensions of lots are indicated in feet and decimals by red figures on the plat. Each lot and block has its own number.

Witness my hand this 17th day of Jan. 1900.

Anselmo B. Smith  
Surveyor.

This certifies: that the Lincoln Land Company is the present owner of those parts of East half (E<sup>1/2</sup>) of Section Numbered seven (7) in Township Numbered Twenty one (21) North, of Range Numbered fifty three (53) west of the Sixth Principal Meridian, on which the town of East-

Minutane is located, as shown by the foregoing plat and surveyor certificate; that the said owner has caused the said land to be surveyed and platted as said town of East Minutane, as shown by the plat and surveyor certificate; that the streets, avenues and alleys indicated on said plat, and described in said surveyor certificate are hereby dedicated to the public use.

In witness whereof, the said Lincoln Land Company has caused these presents to be signed by its President, countersigned by its secretary and the corporate seal of the company to be hereunto affixed this twentieth day of January, A. D. 1900.

Countersigned  
A. B. Minor



Lincoln Land Company  
By L. H. Morrill

President

Secretary

Witness signature of President

W. W. Turner

State of Nebraska ss. Be it known, that on this twentieth day of January, A. D. 1900, before me a Notary Public in and for said county, personally appeared L. H. Morrill, President of the Lincoln Land Company, who is personally known to me to be the identical person whose name is subscribed to the foregoing instrument as said President, and then and there acknowledged the execution of said instrument to be his voluntary act and deed, and the voluntary act and deed of said company.

Witness my hand and notarial seal on the day last above written



W. W. Turner

Notary Public

My commission expires Sept 12<sup>th</sup> 1901

Filed for record February 5<sup>th</sup> A. D. 1900 at 9 o'clock A. M.

H. M. Thurston

Clk