

DEED RECORD.

McCLENAHAN ADDITION


TO

VILLAGE OF SCOTTSBLUFF

Scale 1 inch to 50 feet.

Block No.1.
N.

Lots 50 feet wide and 140 feet in length.

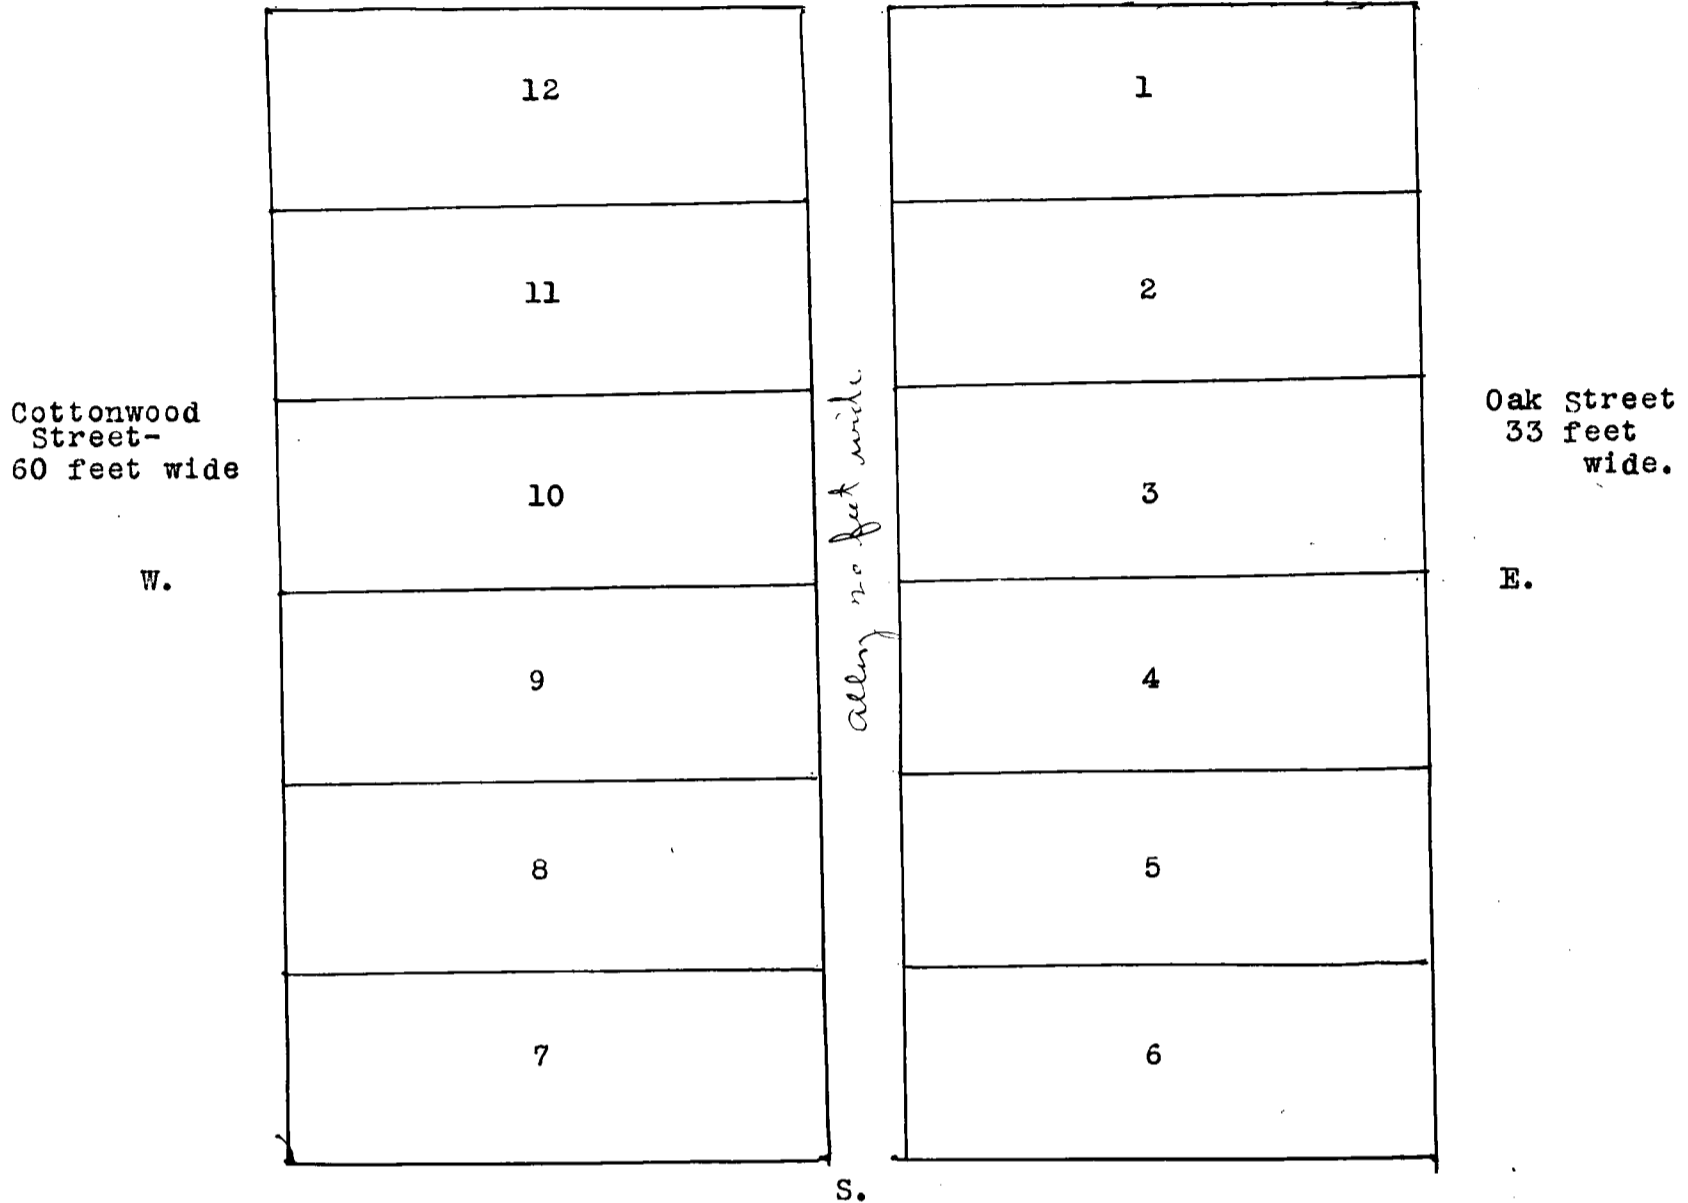

The subdivision of a rectangular parcel of land in the South West quarter of Section 23, town 22, North, Range 55 West in Scotts Bluff County, Nebr. situated, lying being and bounded as follows: Beginning at a point 33 feet north of a point 33 feet west of the south-east corner of the South West quarter of said section, running thence north 333 feet, thence west 393 feet, thence south 333 feet, thence east 393 feet to the point of beginning, and hereafter to be known as McClenahan's Addition No. 1. to the Village of Scottsbluff, into lots and blocks shown and numbered on the within plat, is done by us the owners of said parcel of land, as and is our voluntary act and deed.

Witness our hands this 29th day of June 1901.

Jas. H. Casselman,
Witness.

Lucy B. McClenahan
A.J. McClenahan.

State of Nebraska

ss.

Scotts Bluff County. On this 29th day of June 1901, before me J.H. Casselman, a Notary Public, personally came Lucy B. McClenahan and A.J. McClenahan, to me known to be the identical persons who executed the foregoing instrument, and they acknowledged the same to be their voluntary act and deed.

Witness my signature and seal the day and year last above written.

(SEAL)

Jas. H. Casselman.

Commission expires Febr. 6th, 19 06.

Filed for record July 1st 1901, at 4 o'clock P.M. and recorded in Book "I" of Deeds, at Page 78.

H.M. Thornton,
County Clerk.

H. M. Thornton
County Clerk

#####