


DEED RECORD.

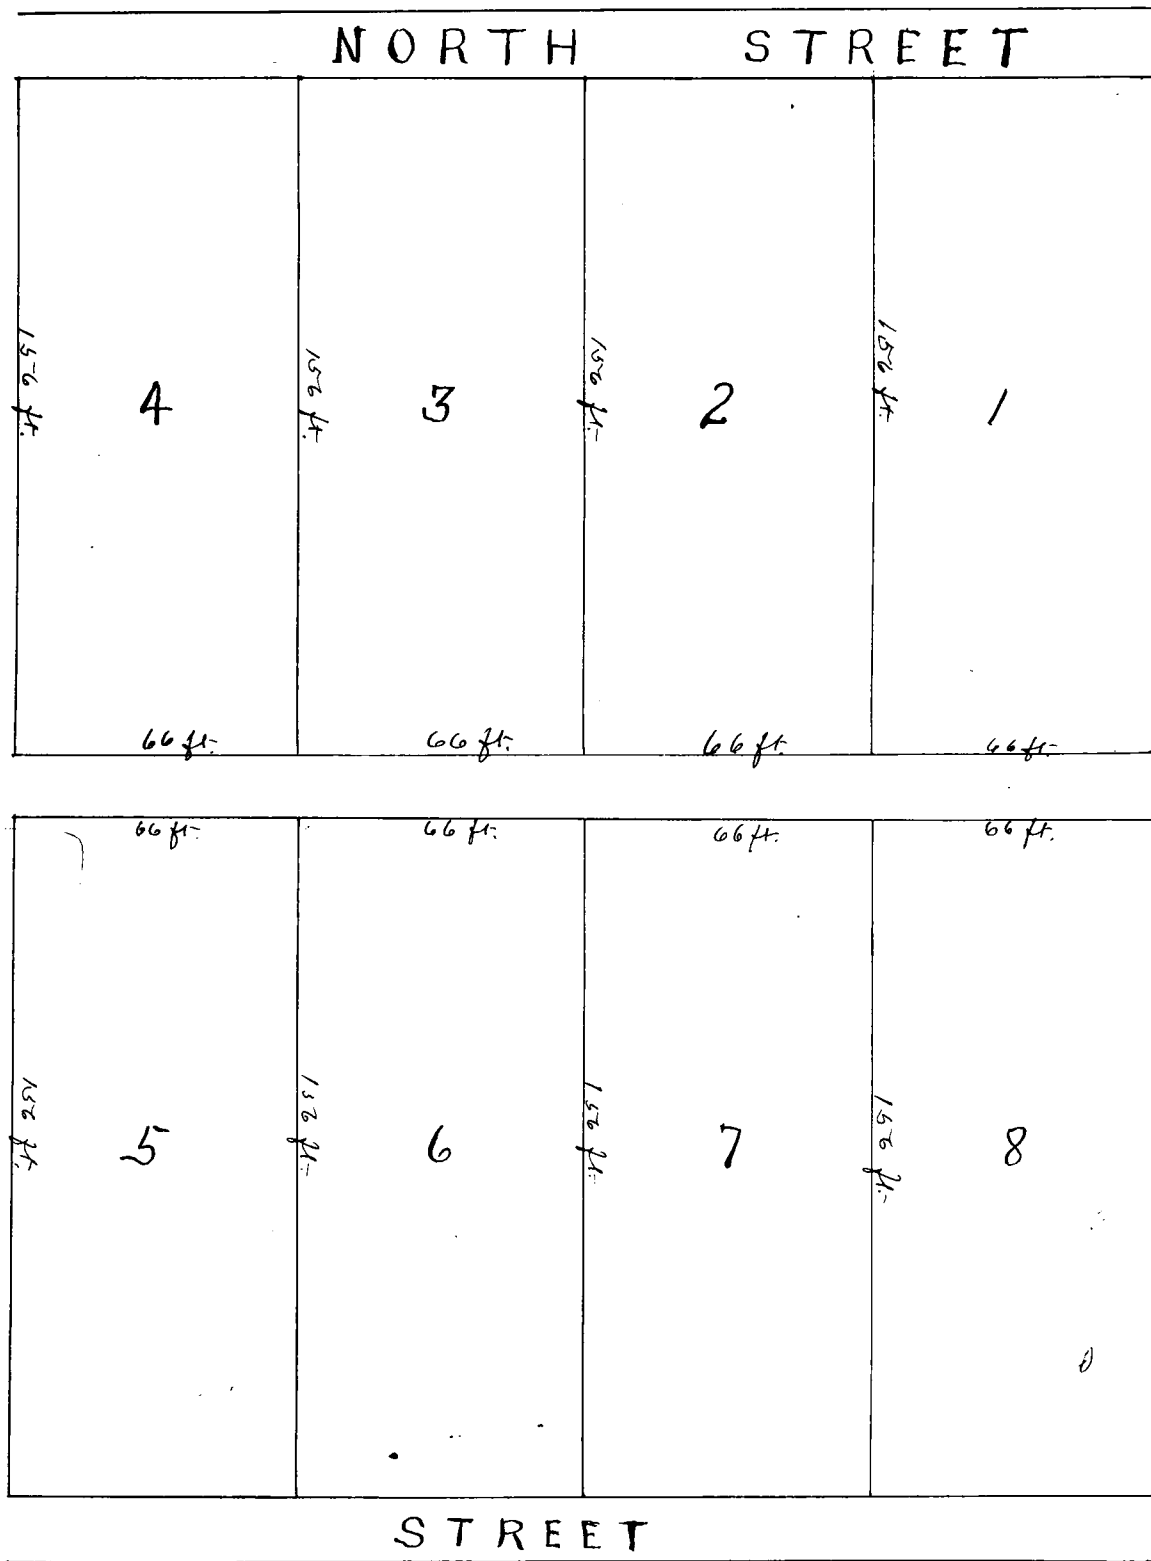

McElwee Sub-Division to Wiles Place.

State of Nebraska County of Scotts Bluff, SS.
Entered on Numerical Index and filed for record the 14th day of February 1907 at 3.20 o'clock P.M. and recorded in Book L of Deeds, on Page 343.

Jas. McKinley, County Clerk.

Minatare, Nebr. Febr. 14, 1907.

I, Harvey R. McElwee of Minatare, Nebr. do hereby dedicate Lot 3 and 4 in the Wiles addition to East Minatare in Sec. 47 seven Town 21 Range 53 West of the 6th P.M. to the Public. The Streets and alleys of this defined tract and forever defend the same. The lots in the above described premises are (66) sixty six ft by (156) one hundred and fifty-six feet and are numbered from 1 to 8 inclusive.

Harvey R. McElwee

State of Nebr.)

:SS.
Scotts Bluff Co.)

Before me Bertram A. Mills, a Notary Public in and for Scotts Bluff Co. on this day appeared Harvey R. McElwee known to me to be the person whose name subscribed to the foregoing instrument and acknowledged to me that he executed the same for the purpose therein expressed.

Given under my hand and seal of office this 14th day of Febr. 1907.

(SEAL) My Commission expires Jan. 7, 1913.

Bertram A. Mills, Notary Public.

#####