

DEED RECORD T, SCOTTS BLUFF COUNTY.

BROWN'S ADDITION

to

SCOTTSBLUFF

Scotts Bluff County, Nebraska.

I hereby certify that on the 22nd day of November, 1915, I surveyed Brown's Addition to Scotts-bluff, situated on a part of Sec. 24 T. 22 N. R. 55 W. as shown by the annexed plat, which is a correct delineation of said survey, drawn to a scale of 100' to the inch. 1" X 2" Pine Stakes are driven well into the ground at the front corners of each lot. The width of streets and the dimensions of lots are indicated in feet and decimals. Each lot and block bears its own number.

WITNESS my hand this 24th day of November, 1915.

A. L. Selzer, Surveyor

I, the undersigned, hereby certify that I am the owner in fee of that part of the SW 1/4 of Sec. 24, T. 22 R. 55 W. of the 6th Prin. Meridian, upon which Brown's Addition to Scottsbluff is located as shown by the foregoing plat and Surveyor's Certificate; that I have caused said land to be surveyed and platted as Brown's Addition to Scottsbluff, as shown by said plat and certificate; that said street indicated on said plat and mentioned in said Surveyor's Certificate is hereby dedicated to the public use.

Witness my hand this 26th day of November, 1915.

J. H. Casselman, Witness.


Charles W. Brown.

STATE OF NEBRASKA }
Scotts Bluff County }

SS. BE IT KNOWN that on this 26th day of November 1915, before me, a Notary Public, in and for said County, personally appeared Charles W. Brown, unmarried, to me personally known to be the identical person whose name is subscribed to the foregoing instrument and then and there acknowledged said instrument to be his voluntary act and deed for the uses and purposes therein set forth.


Witness my hand and Notary Seal the day and year last above written.

J. H. Casselman,
Notary Public.
My commission expires
Feby. 6th, 1918.

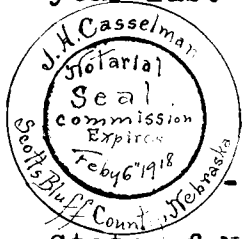

State of Nebraska, Scotts Bluff County, SS. Entered on Numerical Index and filed for record the 1st day of December, 1915 at 2 o'clock P.M. and recorded in Book "T" of Deeds on page 686.

J. H. Ferguson, County Clerk.

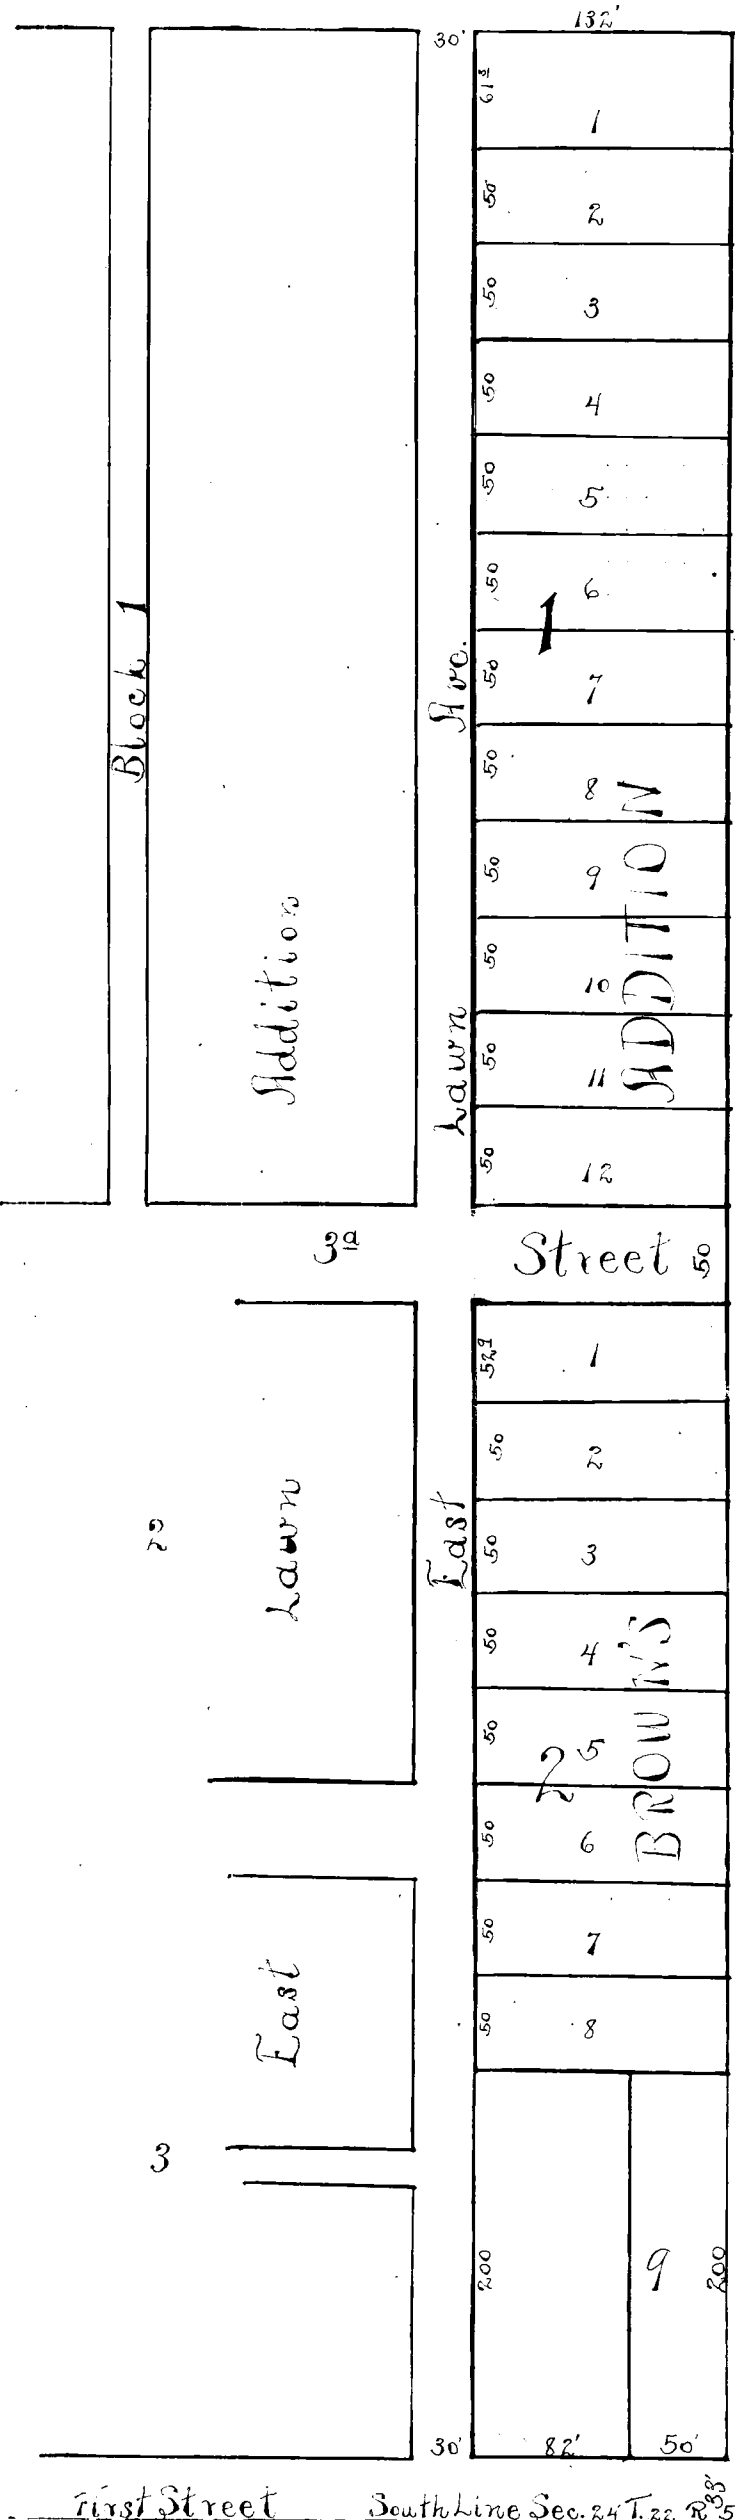

#####