


3142 SUBDIVISION OF TRACT 17
 AMENDED PLAT OF R.S. HUNT'S TRACT
 In the City of Scottsbluff, Nebraska

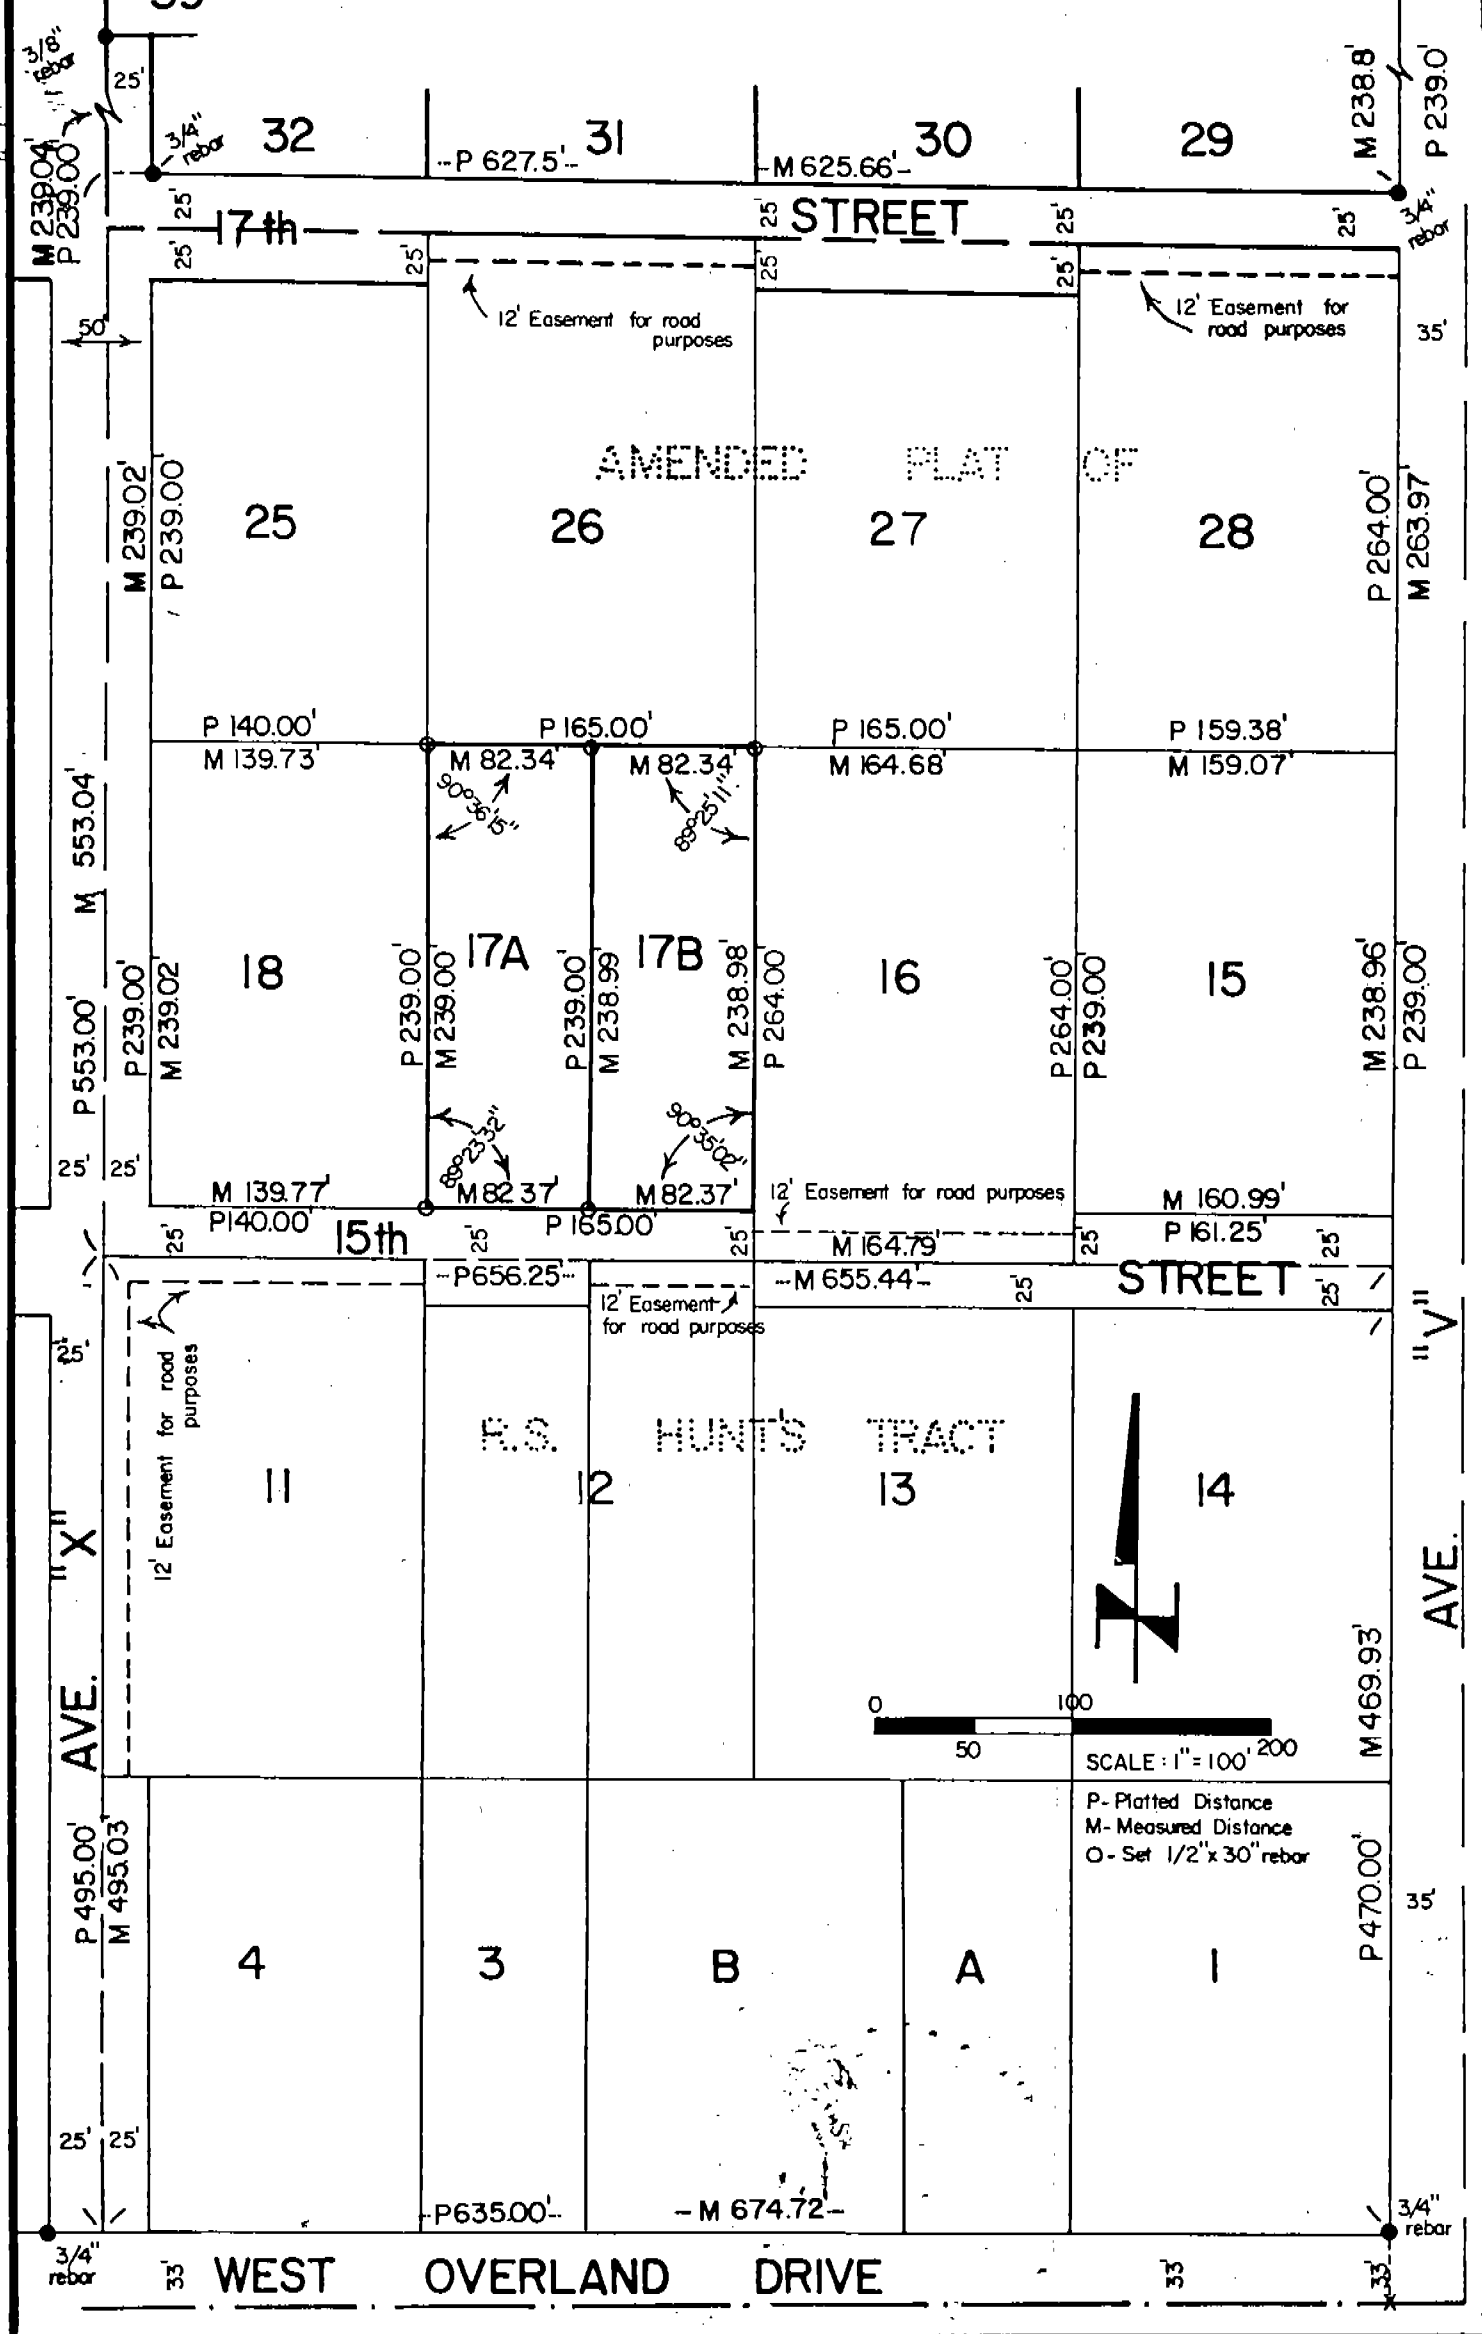


SURVEYOR'S CERTIFICATE

I, Robert J. Zumbahlen, a Nebraska Registered Land Surveyor, hereby certify that I have surveyed Tract 17, Amended Plat of R.S. Hunt's Tract, in the City of Scottsbluff, Nebraska.

That I have prepared a plat of such survey to be known as Subdivision of Tract 17, Amended Plat of R.S. Hunt's Tract, containing Lots 17A and 17B.

That the accompanying plat is a true delineation of such survey and subdivision drawn to a scale of 100 feet to the inch; that all dimensions are in feet and decimals; that all Lot corners are marked with 1/2"x24" iron rods. That the boundary of the subdivision is shown on the plat with a heavy solid line.

WITNESS MY HAND AND SEAL this 21st day of April, 1981.

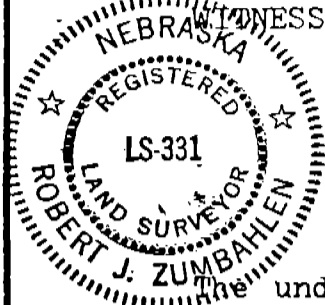

Robert J. Zumbahlen
Robert J. Zumbahlen
Nebraska L.S. #331

OWNER'S STATEMENT

The undersigned, being the owners of Tract 17, Amended Plat of R.S. Hunt's Tract, as described in the foregoing "Surveyor's Certificate" and shown in the accompanying plat, have caused such real estate to be surveyed and platted as SUBDIVISION OF TRACT 17, AMENDED PLAT OF R.S. HUNT'S TRACT, a subdivision in the City of Scottsbluff, Nebraska.

The foregoing plat of SUBDIVISION OF TRACT 17, AMENDED PLAT OF R.S. HUNT'S TRACT, and the Building Setback Lines shown on and referred to in the Plat are made with the free consent and in accordance with the desires of the undersigned owners.

DATED this 27th day of July, ~~1981~~ 1982

George W. Parks
George W. Parks

Leon Goodro
Leon Goodro

Marie E. Parks
Marie E. Parks

Glenda Goodro
Glenda Goodro

ACKNOWLEDGEMENT

STATE OF NEBRASKA) ss.
SCOTTS BLUFF COUNTY)

Before me, a Notary Public, qualified and acting in said County, personally came George W. Parks and Marie E. Parks, husband and wife; and Leon Goodro and Glenda Goodro, husband and wife; to me known to be the identical persons whose signatures are affixed to the foregoing "Owner's Statement" and acknowledged the execution thereof to be their voluntary act and deed.

WITNESS MY HAND AND NOTARIAL SEAL this 27th day of July, ~~1981~~ 1982

GENERAL NOTARY - State of Nebraska
V. L. ALBRO
My Comm. Exp. 7-8-83

V. L. Albro
Notary Public

My commission expires: July 8, 1983

APPROVAL AND ACCEPTANCE

The foregoing Subdivision of Tract 17, Amended Plat of R.S. Hunt's Tract, hereby approved by the Mayor and City Council by resolution duly passed this 9th day of August, 1982.

James E. Hummer
Mayor

ATTEST:
H. L. Ferguson
City Clerk



State of Nebraska, Scotts Bluff County ss.
Entered in Numerical Index and filed for record the 16 day of August, 1982 at 10:15 o'clock A.M., and recorded in Book 171 of Deeds on page 512

Mary J. Latta
Register of Deeds
Deputy

3142