


1932

REPLAT OF BLOCK 7
NORTHWOOD ADDITION

A Subdivision in the City of Scottsbluff, Nebraska.

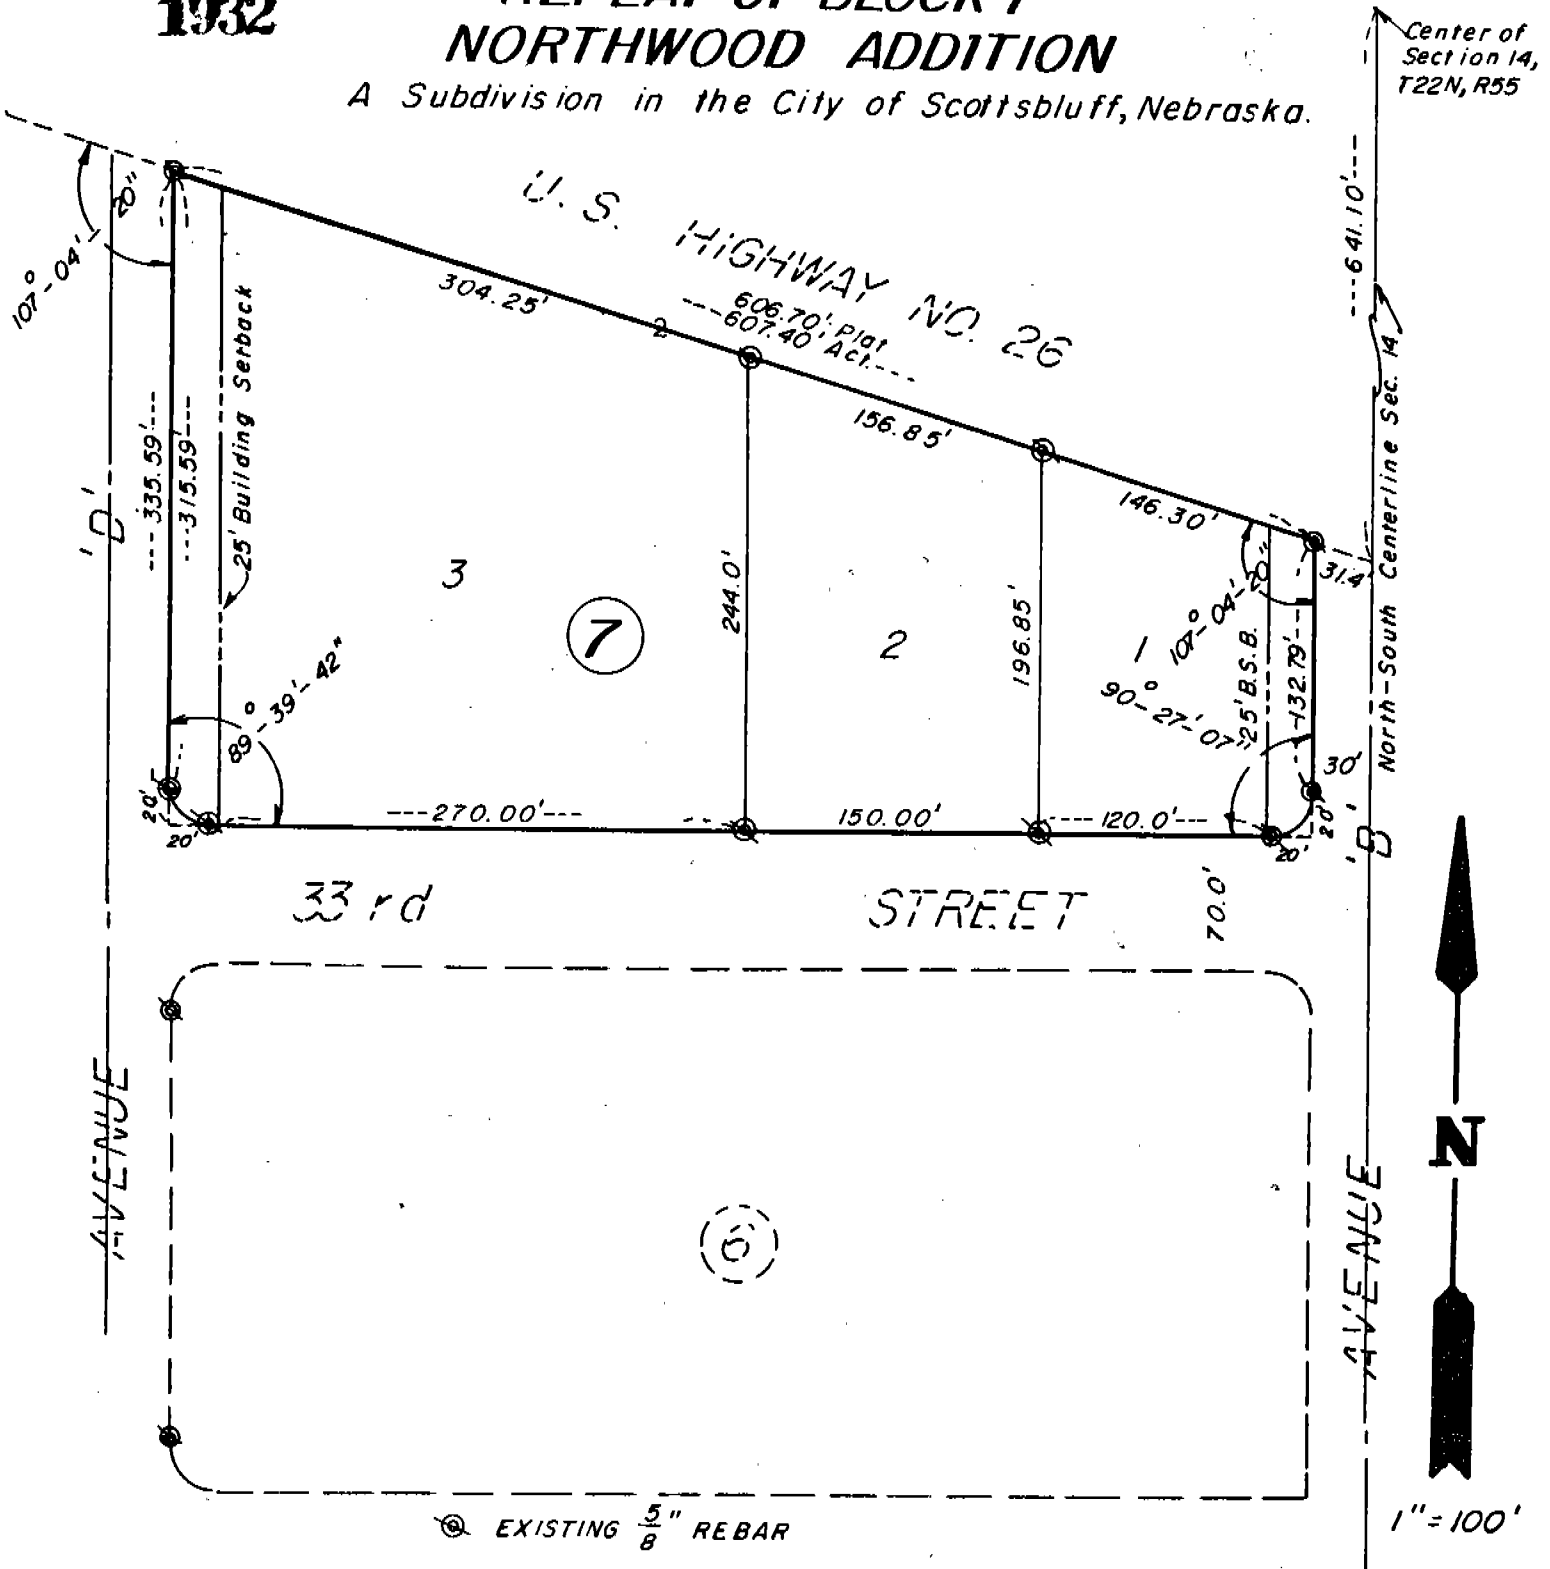

SURVEYOR'S CERTIFICATE

I, Duane E. Stott, a Nebraska Registered Land Surveyor, hereby certify that I have surveyed and prepared a replat of Lots 1, 2 and 3 a subdivision of Block 7, Northwood Addition, a subdivision in the City of Scottsbluff, Scotts Bluff County, Nebraska.

That the accompanying plat is a true delineation of such survey and subdivision drawn to a scale of 100 feet to the inch and that all corners are marked as shown and that all dimensions are in feet and decimals. That each lot bears its own number and that the boundary of the subdivision is shown on the plat with a heavy solid line.

WITNESS MY HAND AND SEAL THIS 17th day of March, 1987.

FOR THE FIRM OF M.C. SCHAFF & ASSOCIATES

Duane E. Stott
Duane E. Stott, Nebraska Registered
Land Surveyor, L.S. 342



1932

OWNER'S STATEMENT

The undersigned, being the Owner of Lots 1, 2, and 3, Block 7, Northwood Addition in the City of Scottsbluff, Nebraska, as described in the foregoing "Surveyor's Certificate" and shown by the accompanying plat, have caused such real estate to be surveyed and replatted Lots 1, 2 and 3, Block 7, Northwood Addition, a subdivision in the City of Scottsbluff, Scotts Bluff County, Nebraska.

The foregoing replat is made with the free consent and in accordance with the desire of the undersigned owner.

DATED this 18th day of March, 1987.


Pauline A. Kleven
Pauline A. Kleven, A Widow

ACKNOWLEDGEMENT

STATE OF NEBRASKA)
SCOTTS BLUFF COUNTY) ss.

Before me, a Notary Public, qualified in said County, personally came Pauline A. Kleven, known to me to be the identical person who signed the foregoing "Owner's Statement" and acknowledged the execution thereof to be her voluntary act and deed.

WITNESS MY HAND AND NOTARIAL SEAL this 18th day of March, 1987.

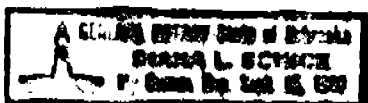

Diana B. Schick
Notary Public

My Commission Expires: 9-15-89

APPROVAL AND ACCEPTANCE

The foregoing replat of Block 7, NORTHWOOD ADDITION" hereby approved by the Mayor and City Council of the City of Scottsbluff, Nebraska, by resolution duly passed this 13th day of April, 1987.

Ronald J. Kiffner
Vice President of City Council

ATTEST:

W. P. Ferguson
City Clerk



State of Nebraska, Scotts Bluff County ss.
Entered in Numerical Index and filed for record the 20 day of April, 1987 at 3:25 o'clock P.M., and recorded in Book 184 of Deeds on page 230
Mary Jo Ellis
Register of Deeds
By _____ Deputy

WEN B
WEN K12
PCT _____
COMPARED _____