

2006-2787

NUM INDEX M
COMPUTER E
PICTURED _____
IMAGED _____

NUM PAGES 4
DOC TAX _____ PD _____ CHG _____ RET _____
FEES 31.00 PD _____ CHG ✓ RET _____
TOTAL 31.00
REC'D _____
RET _____

FINAL PLAT

Lots 1-21

SCENIC KNOLLS SUBDIVISION, SCOTTS BLUFF COUNTY, NEBRASKA



SITUATED IN THE EAST HALF OF SECTION 9, TOWNSHIP 23 NORTH, RANGE 56 WEST OF
THE 6TH PRINCIPAL MERIDIAN, SCOTTS BLUFF COUNTY, NEBRASKA

RECORDED
SCOTTS BLUFF COUNTY, NE


Date 5-8-06 Time 10:45 am

Jean A. Bauer
REGISTER OF DEEDS

SCALE: 1" = 200'
0' 100' 200' 400'

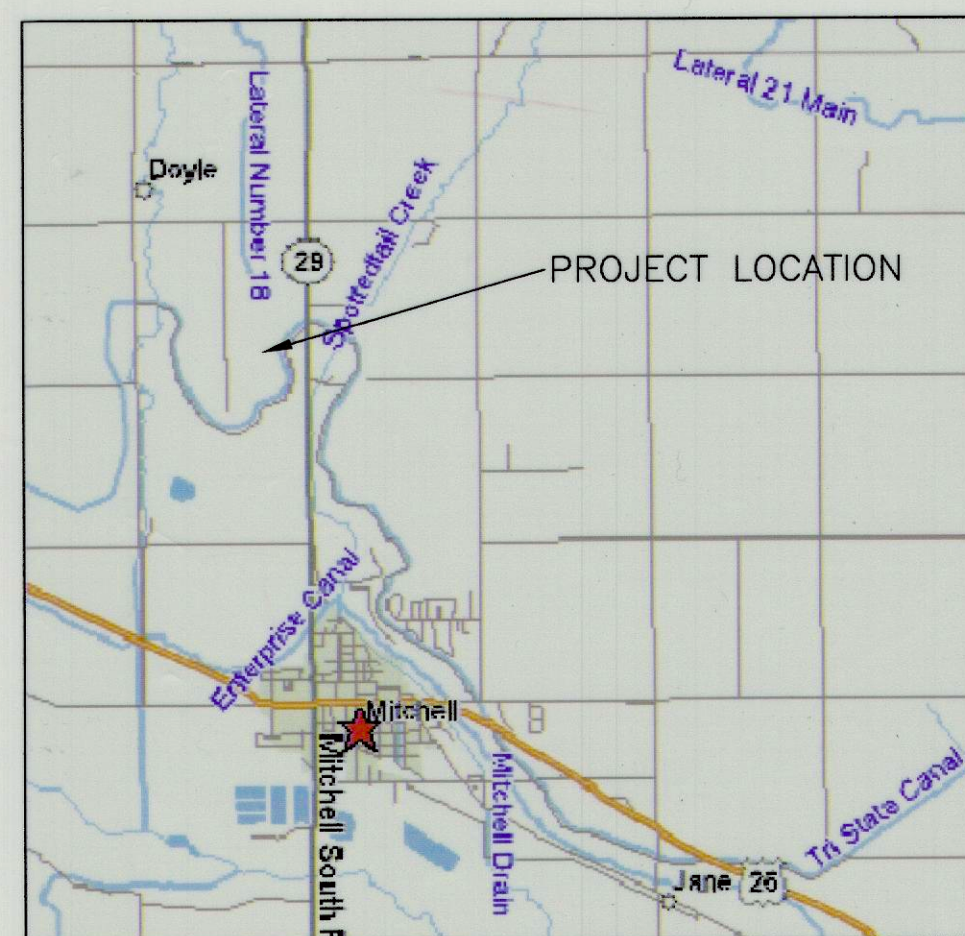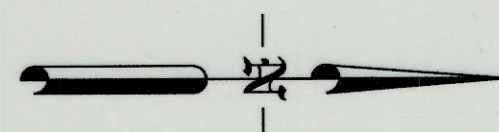

VICINITY MAP
NO SCALE

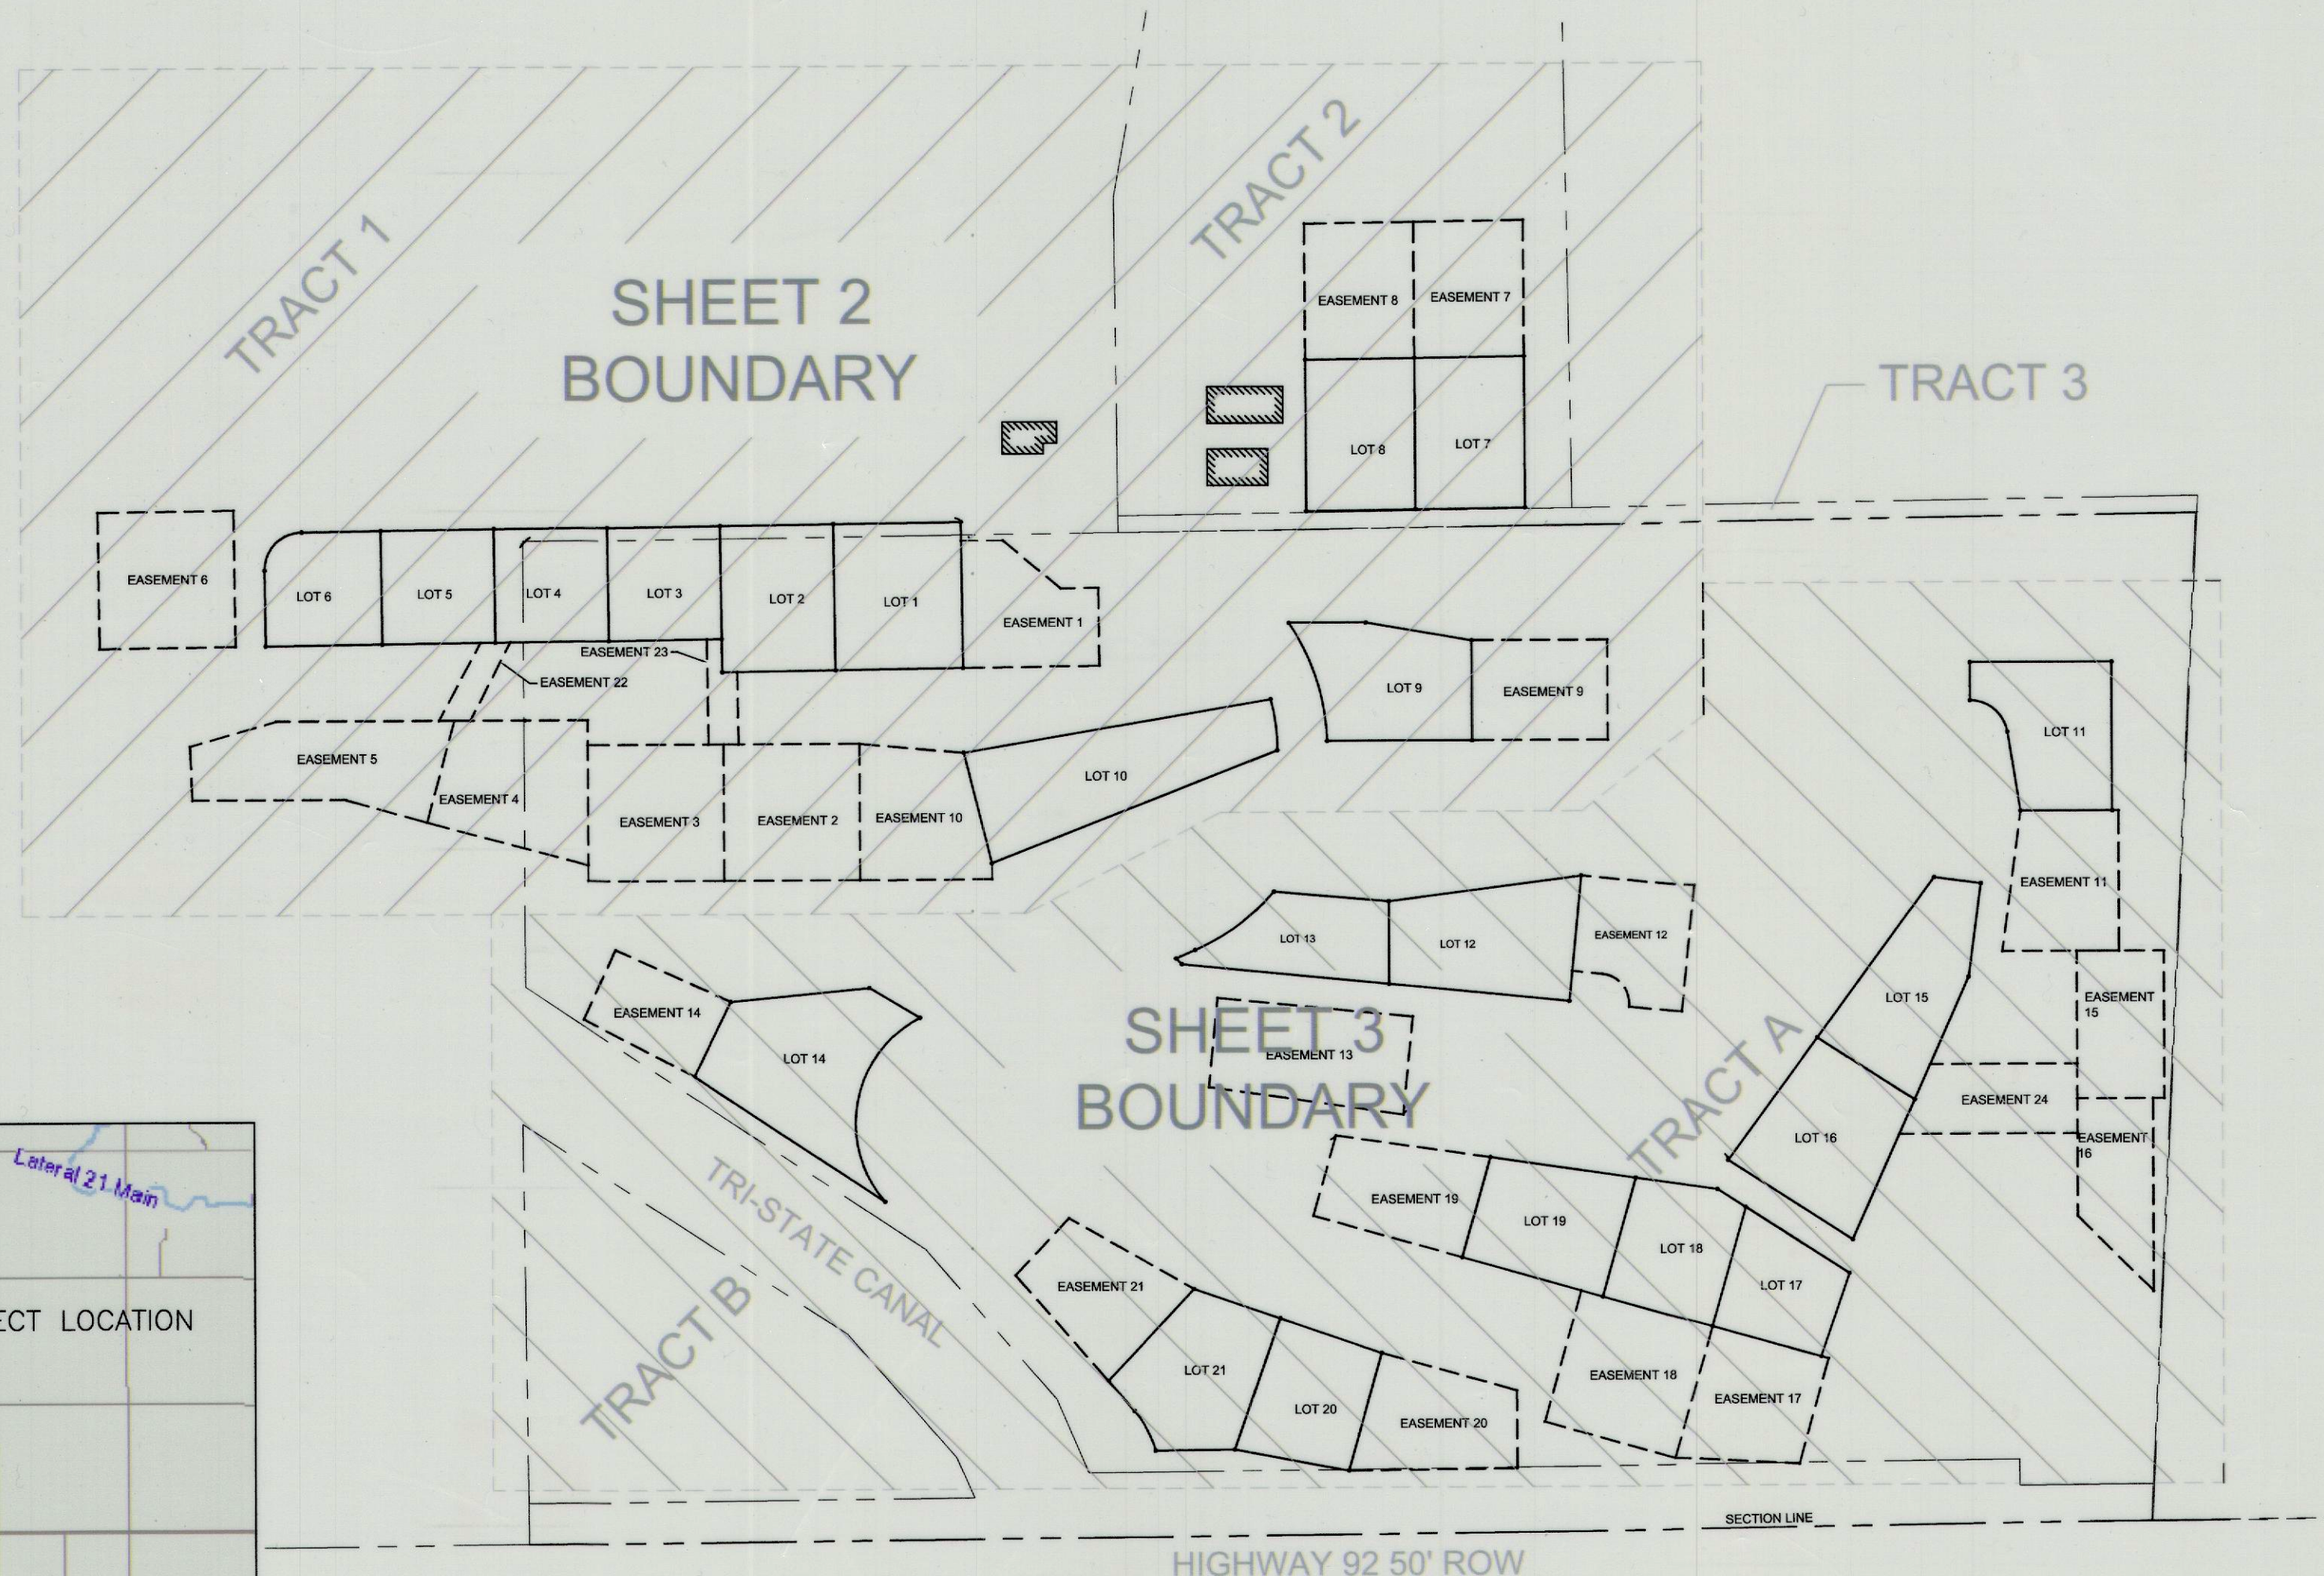

OVERVIEW MAP

Prepared by:

**Baker
& Associates
Inc.**

Prepared by:

Baker & Associates Inc.

FINAL PLAT


Lots 1-21

**SCENIC KNOLLS SUBDIVISION,
SCOTTS BLUFF COUNTY, NEBRASKA**

SITUATED IN THE EAST HALF OF SECTION 9, TOWNSHIP 23 NORTH, RANGE 56 WEST OF
THE 6TH PRINCIPAL MERIDIAN, SCOTTS BLUFF COUNTY, NEBRASKA

POTENTIAL FUTURE
BACK NINE COURSE

TRACT 1

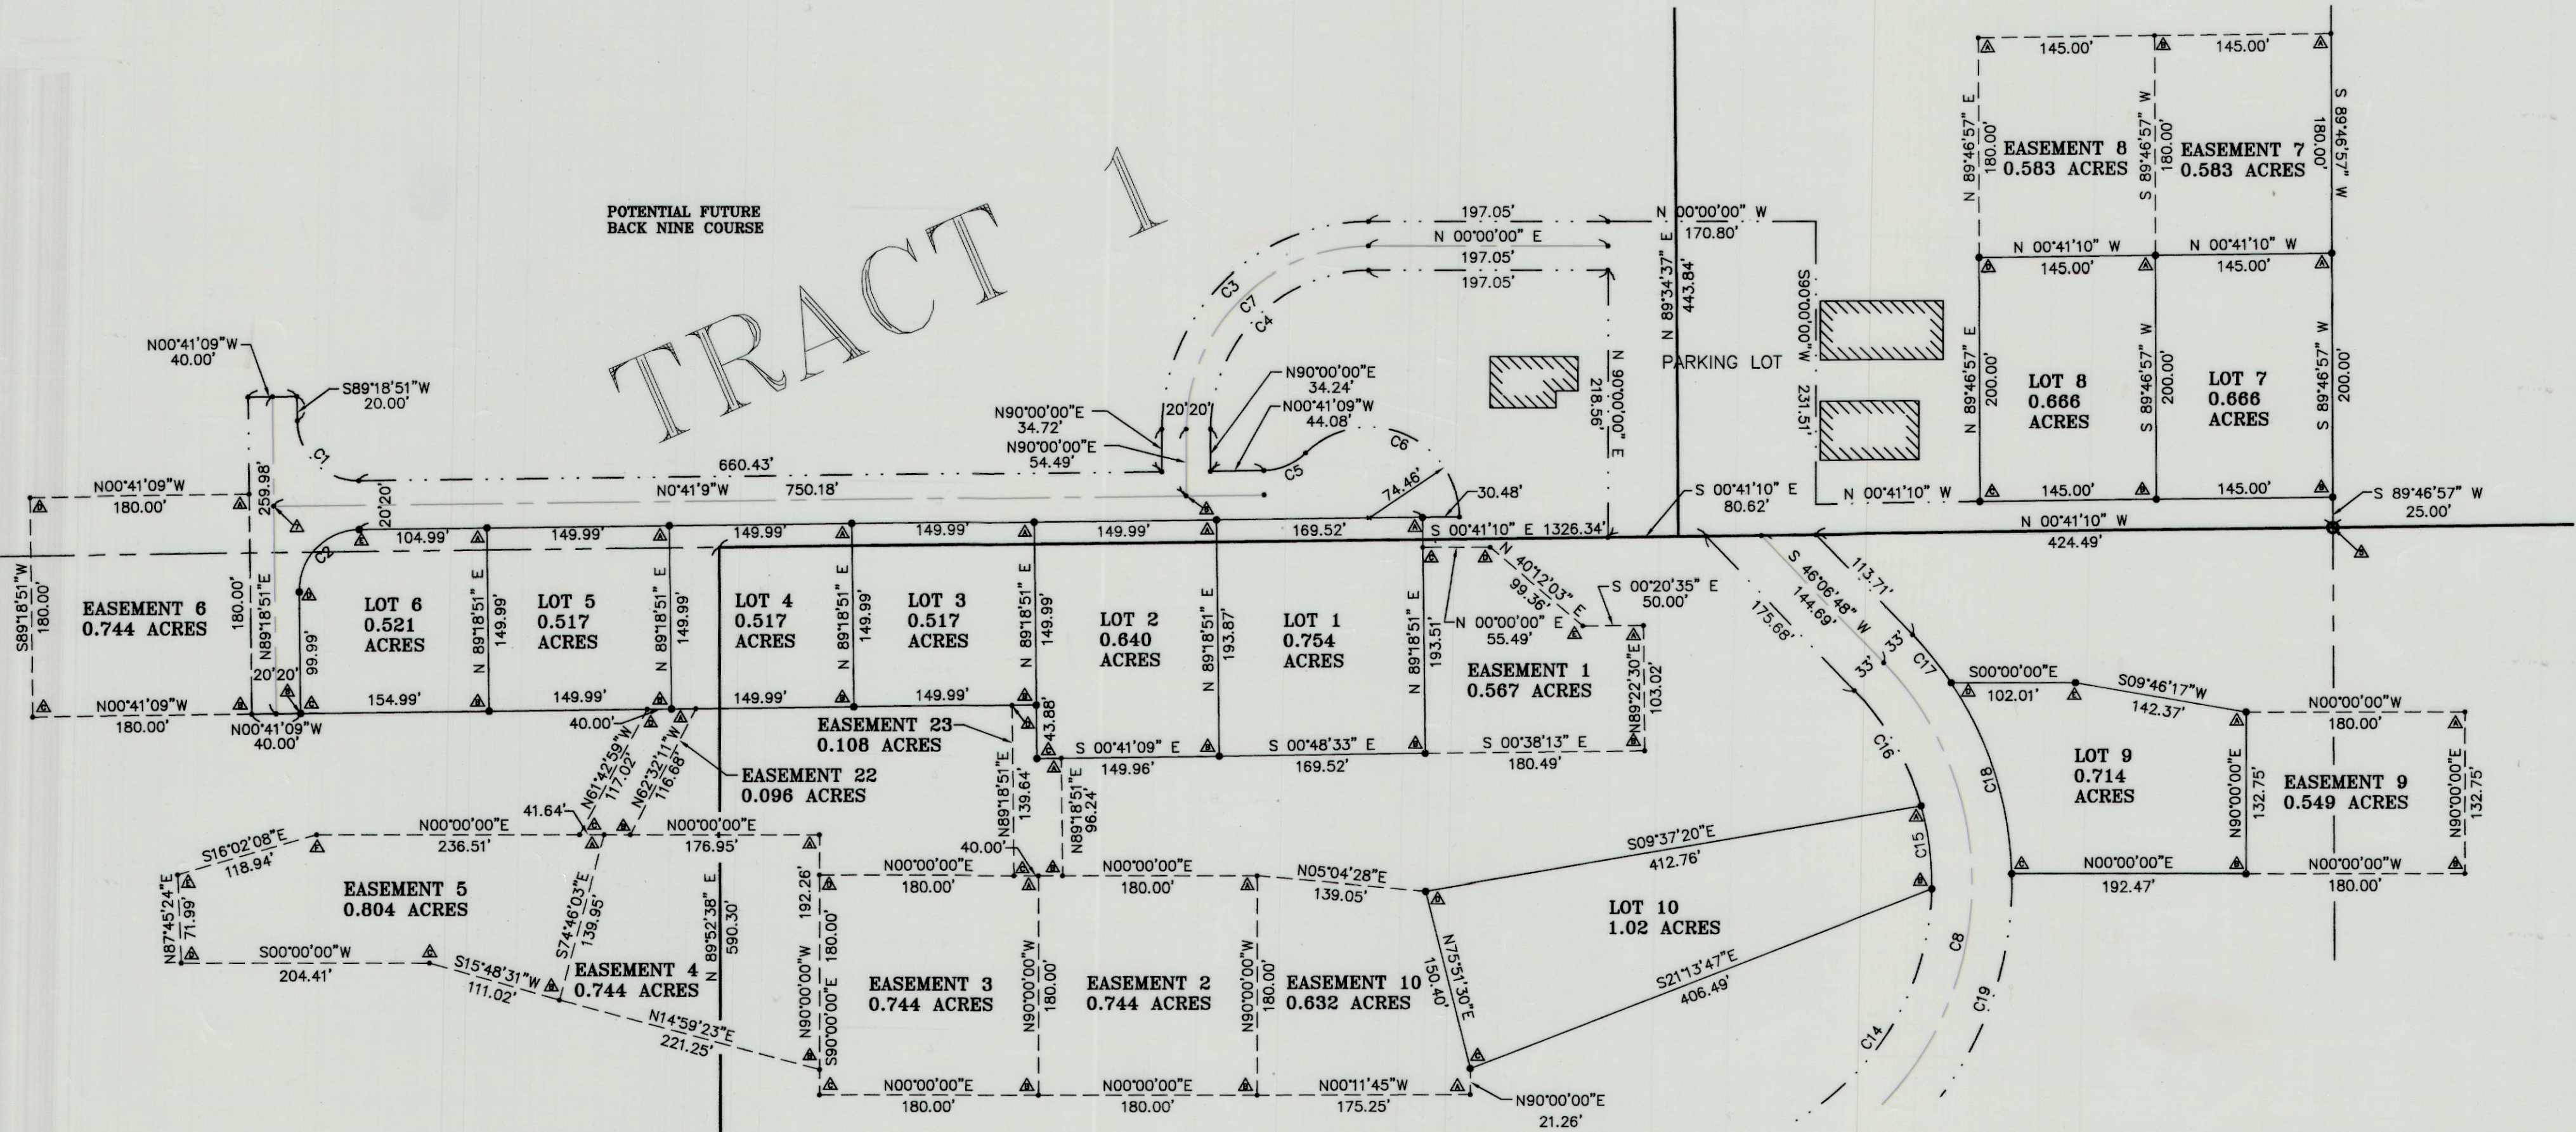




SEE SHEET 3 TO NORTH AND EAST

SEE SHEET 3 TO NORTH AND EAST

LEGEND

- FOUND MONUMENT
- SET MONUMENT
- COMPUTED POINT
- △ INDICATES COORDINATE OF PROPERTY CORNER (SEE SHEET 2 OF 2)
- △ INDICATES COORDINATE OF CONTROL (SEE SHEET 2 OF 2)
- ⊙ INDICATES CURVE DATA LABEL (SEE SHEET 2 OF 2)
- EASEMENT LINE
- RIGHT OF WAY LINE

SCALE: 1" = 100'

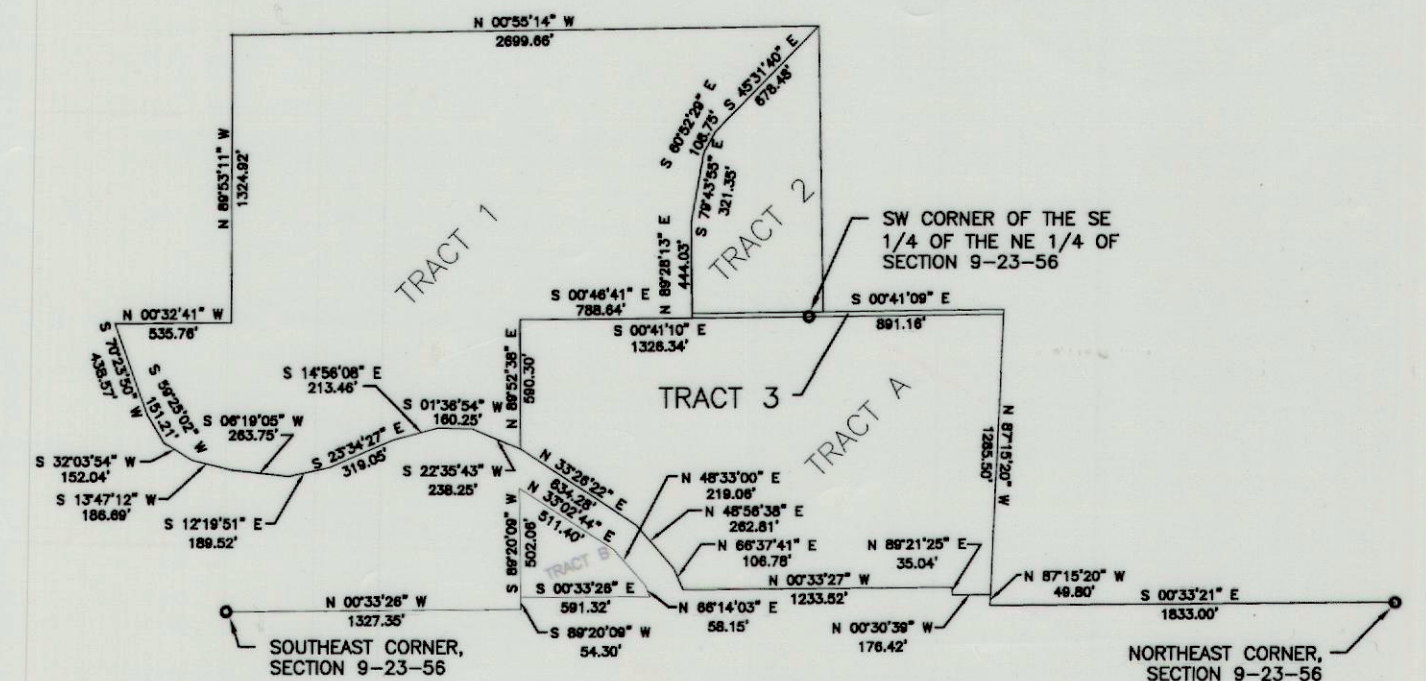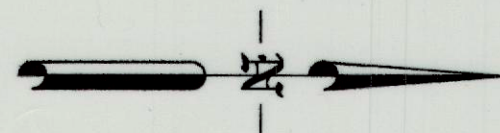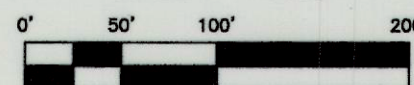

**Overview Map
Tracts 1-3**

Lots 1-21
SCENIC KNOLLS SUBDIVISION,
SCOTTS BLUFF COUNTY, NEBRASKA

TRACT
SEE SHEET 2 TO SOUTH AND WEST

**Baker
& Associates
Inc.**

