

MISCELLANEOUS RECORD NO. 29

SCOTTS BLUFF COUNTY, NEBRASKA

COURIER PRESS-GERING


City of Scottsbluff, Nebraska
A Municipal Corporation,
Plaintiff,

vs.

Helen B. Paris and
Chester B. Paris; et al,
Defendants

State of Nebraska, Scotts Bluff County, ss.
Entered on Numerical Index and filed
for record the 26 day of July 1950 at
4:30 o'clock P.M. and recorded in Book 29
of Miscellaneous on Page 404
Alma L. Truax, Register of Deeds

.....

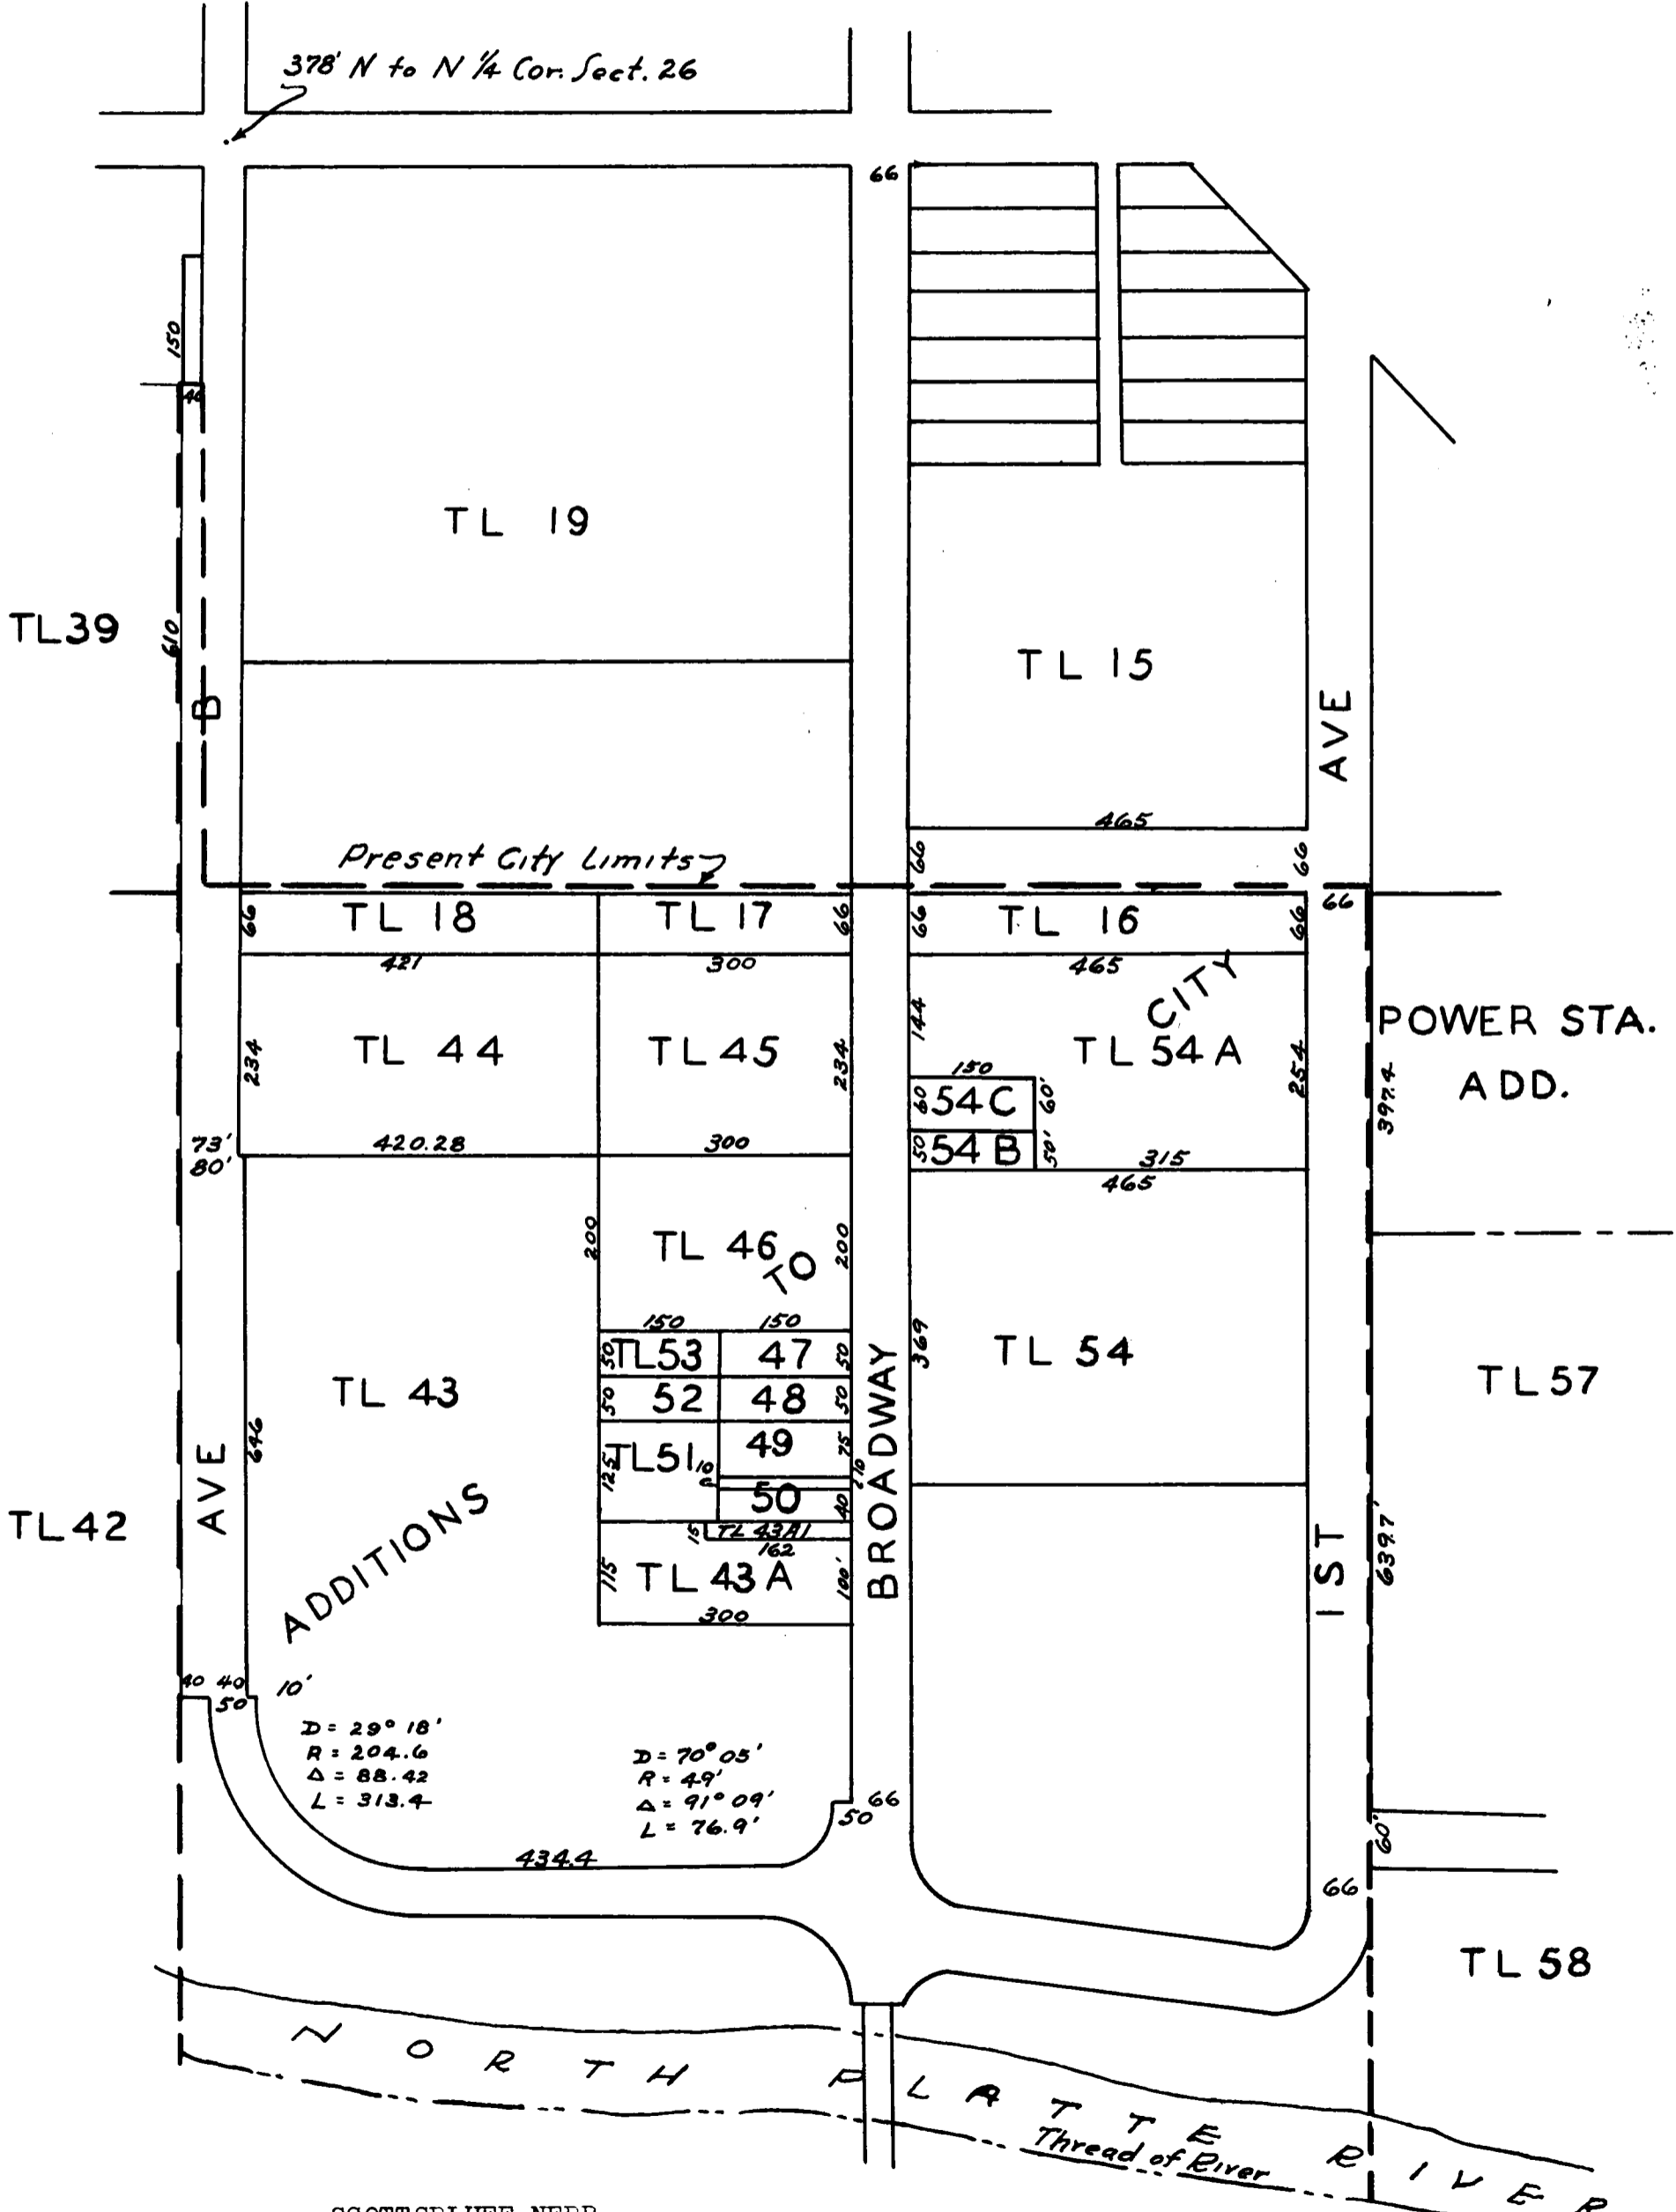

SCOTTSBLUFF NEBR.
OFFICE OF THE CITY ENGINEER
ADDITIONS TO CITY LIMITS

SCALE 1"= 200'

JULY 1946