


DEED RECORD, No. 3

City of Gering
to
The Public

STATE OF NEBRASKA, Scotts Bluff County, ss. Entered on
numerical index and filed for record the 24 day of
July 1918, at 9 o'clock A.M. and recorded in Book 3
of Deeds on Page 293. J.H. Ferguson, Register of Deeds

WESTLAWN CEMETERY.

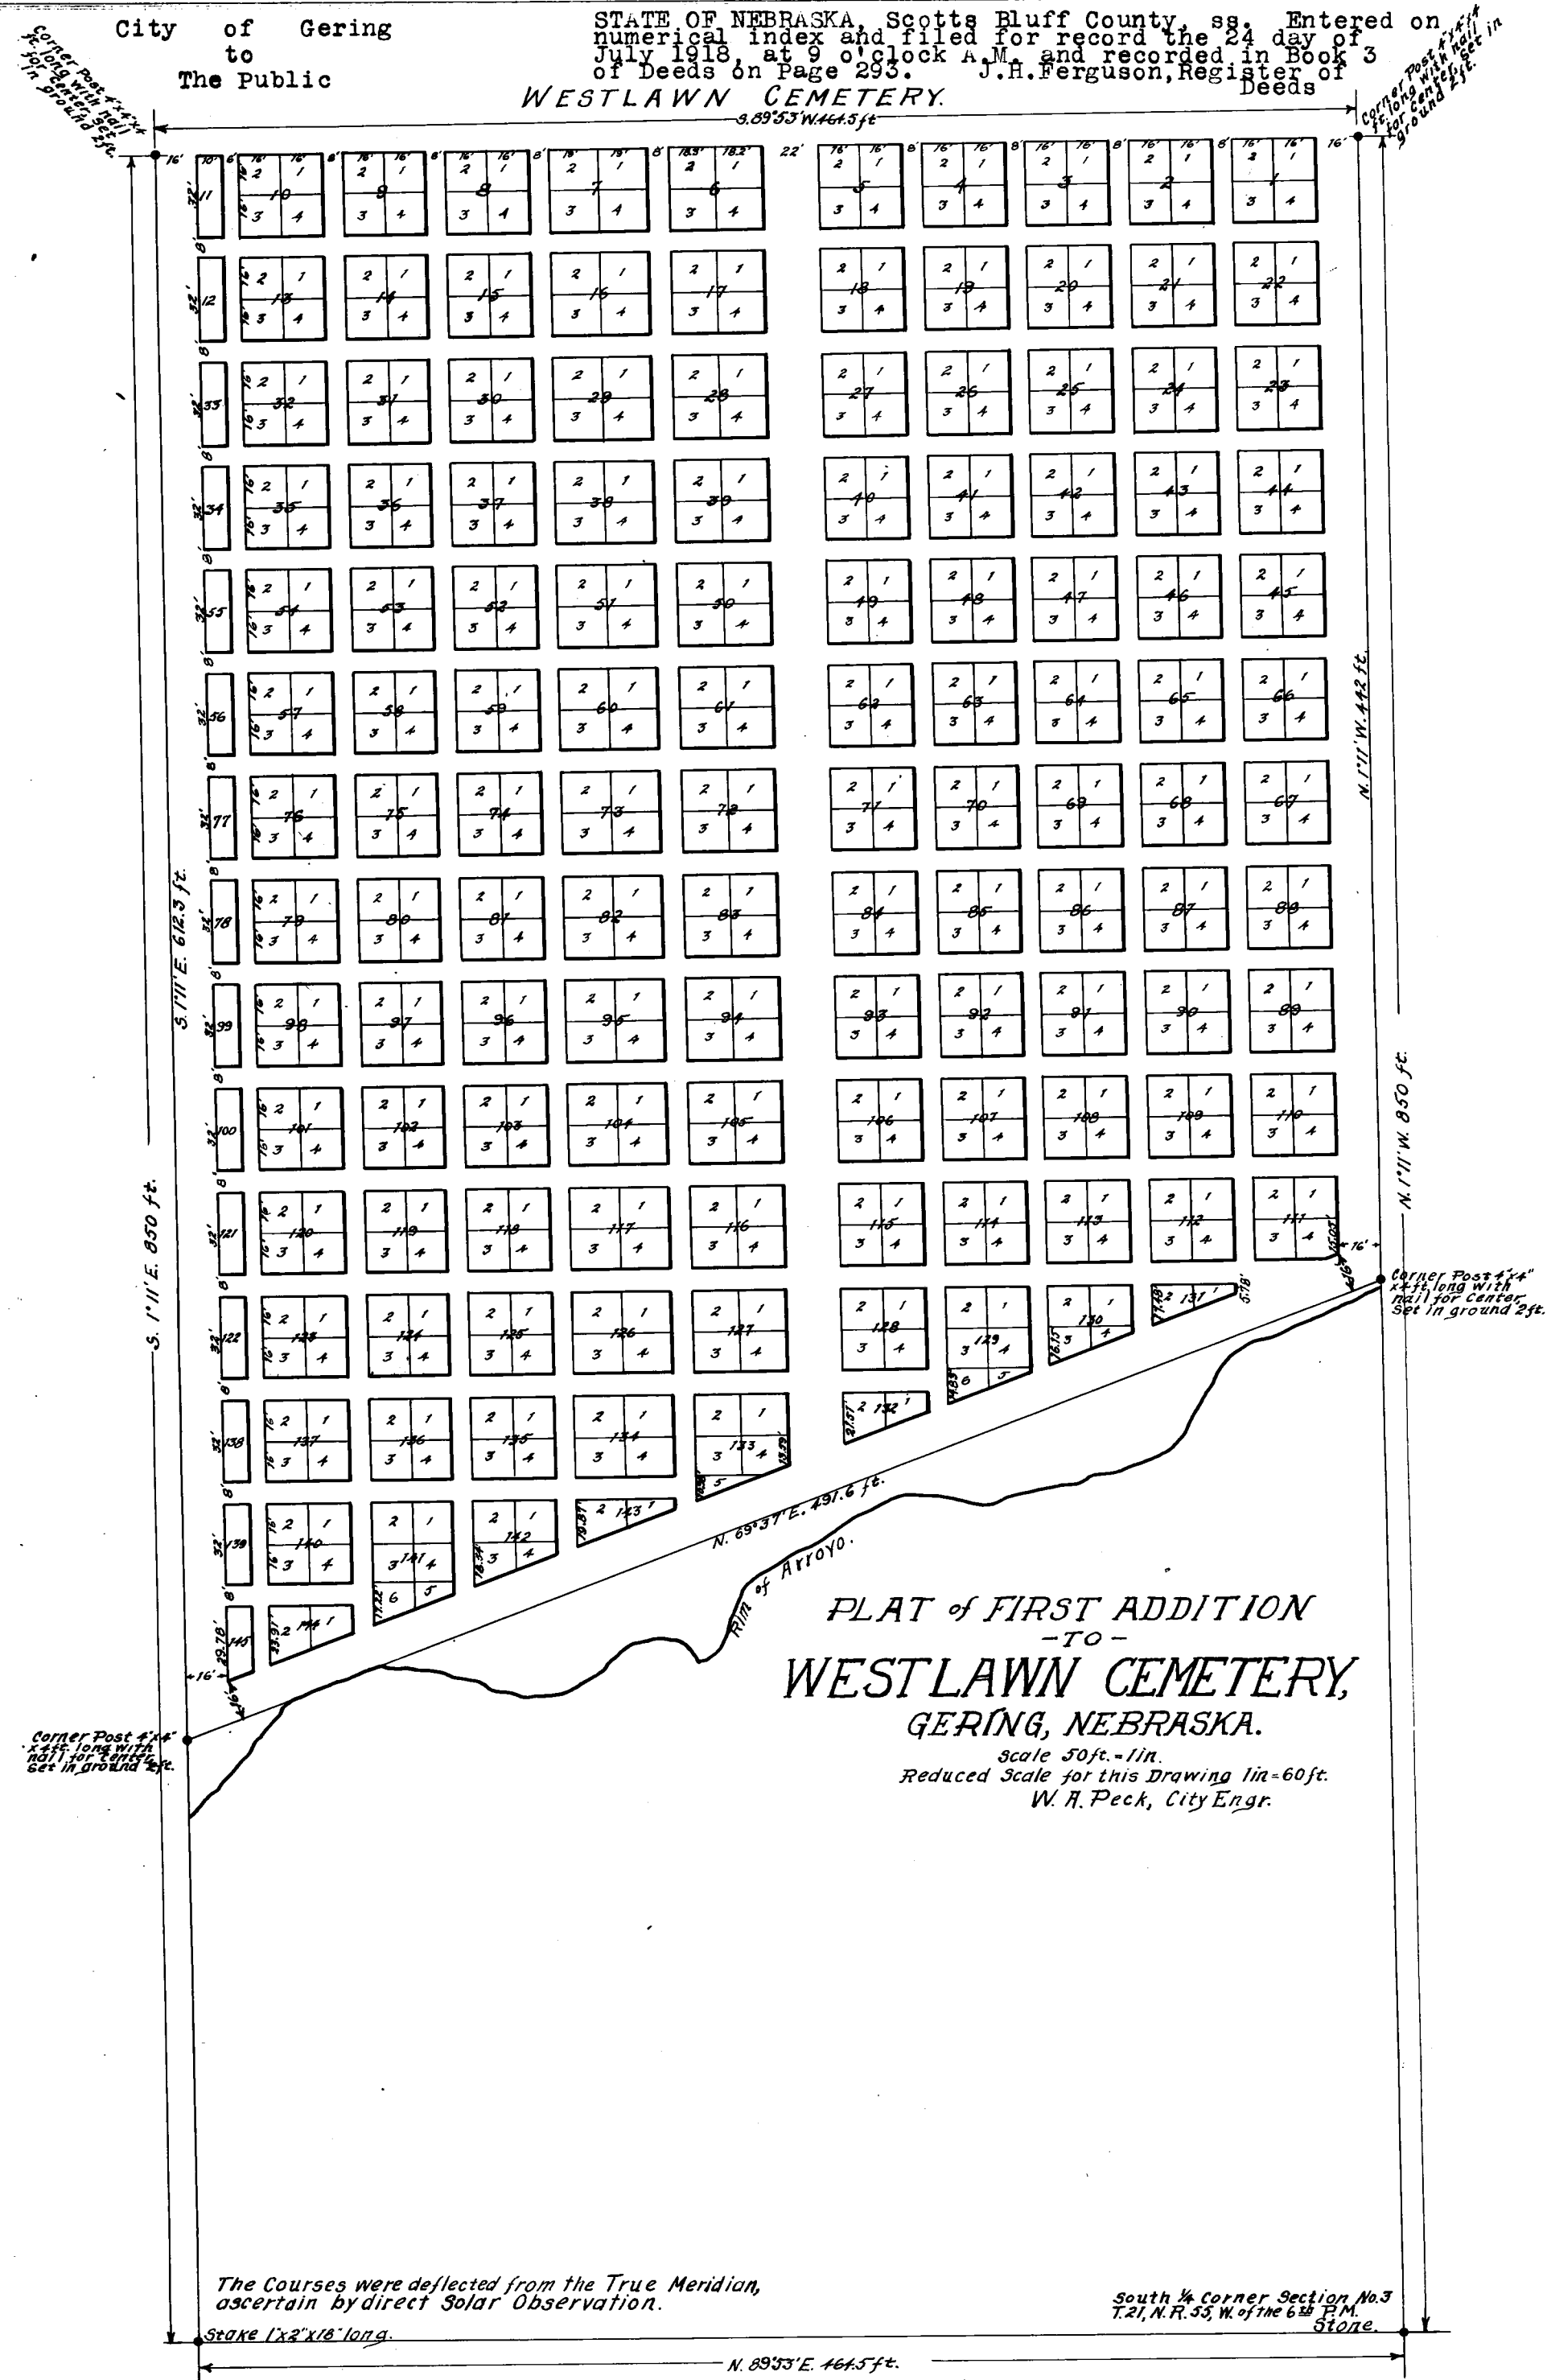

PLAT of FIRST ADDITION -TO- WESTLAWN CEMETERY, GERING, NEBRASKA.

Scale 50ft. = 1in.
Reduced Scale for this Drawing 1in. = 60ft.
W. A. Peck, City Engr.

The Courses were deflected from the True Meridian,
ascertain by direct Solar Observation.

South 1/4 Corner Section No. 3
T. 21, N. R. 53, W. of the 6th P.M.
Stone.

Stake 1x2"x18" long.

N. 89° 53' E. 464.5 ft.

DEED RECORD, No. 3

12679-7MPD. BY OMAHA PRINTING CO., OMAHA


Gering, Nebraska, June 14th, 1918.

TO WHOM IT MAY CONCERN:

I, T. L. O'Harra, do hereby certify that I am the duly elected, qualified and acting Mayor of the City of Gering, in the County of Scotts Bluff and State of Nebraska; that the said City of Gering, Nebraska, _____ title to the lands set forth in the foregoing plat thereof, as hereinafter described, by purchase; that the above and foregoing subdivision, entitled, " PLAT OF 1st ADDITION TO WEST LAWN CEMETERY," Situated in the

South-east quarter (SE $\frac{1}{4}$)
of Section Three (3),
Township Twnety-one (21),
North, Range Fifty-five (55),
West of the Sixth Principal Meridian, in the
County of Scotts Bluff and State of Nebraska, as
appears on this plat,

is made with the free consent and in accordance with the desire of the City of Gering, Nebraska, the owners thereof.

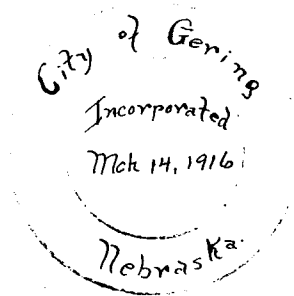

T. L. O'Harra


Attest:

Dr. Guy Brown
City Clerk.

THE STATE OF NEBRASKA,)
County of Scotts Bluff) ss.

On this 14th day of June, A. D. 1918, before me the undersigned, Niles E. Olsen, a Notary Public, duly commissioned and qualified _____ and residing in said County, personally came, T. L. O'Harra, Mayor of the City of Gering, Nebraska, _____ to be the identical person whose name is affixed to the foregoing certificate and acknowledged the same to his his voluntary act and deed, and the free and voluntary act and deed of the City of Gering, Nebraska.

Witness my hand and Notarial Seal the day and year last above written.

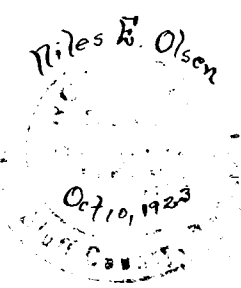

Niles E. Olsen
Notary Public.