


DEED RECORD, No. 6

S. N. Bentley & wife
to
The Public

STATE OF NEBRASKA, Scotts Bluff County, ss.
Entered on Numerical Index and filed for record
the 17 day of June 1919, at 10 o'clock A.M. and
recorded in Book 6 of Deeds on Page 99.
R. G. Neeley, Register of Deeds.

SECOND ADDITION to MELBETA

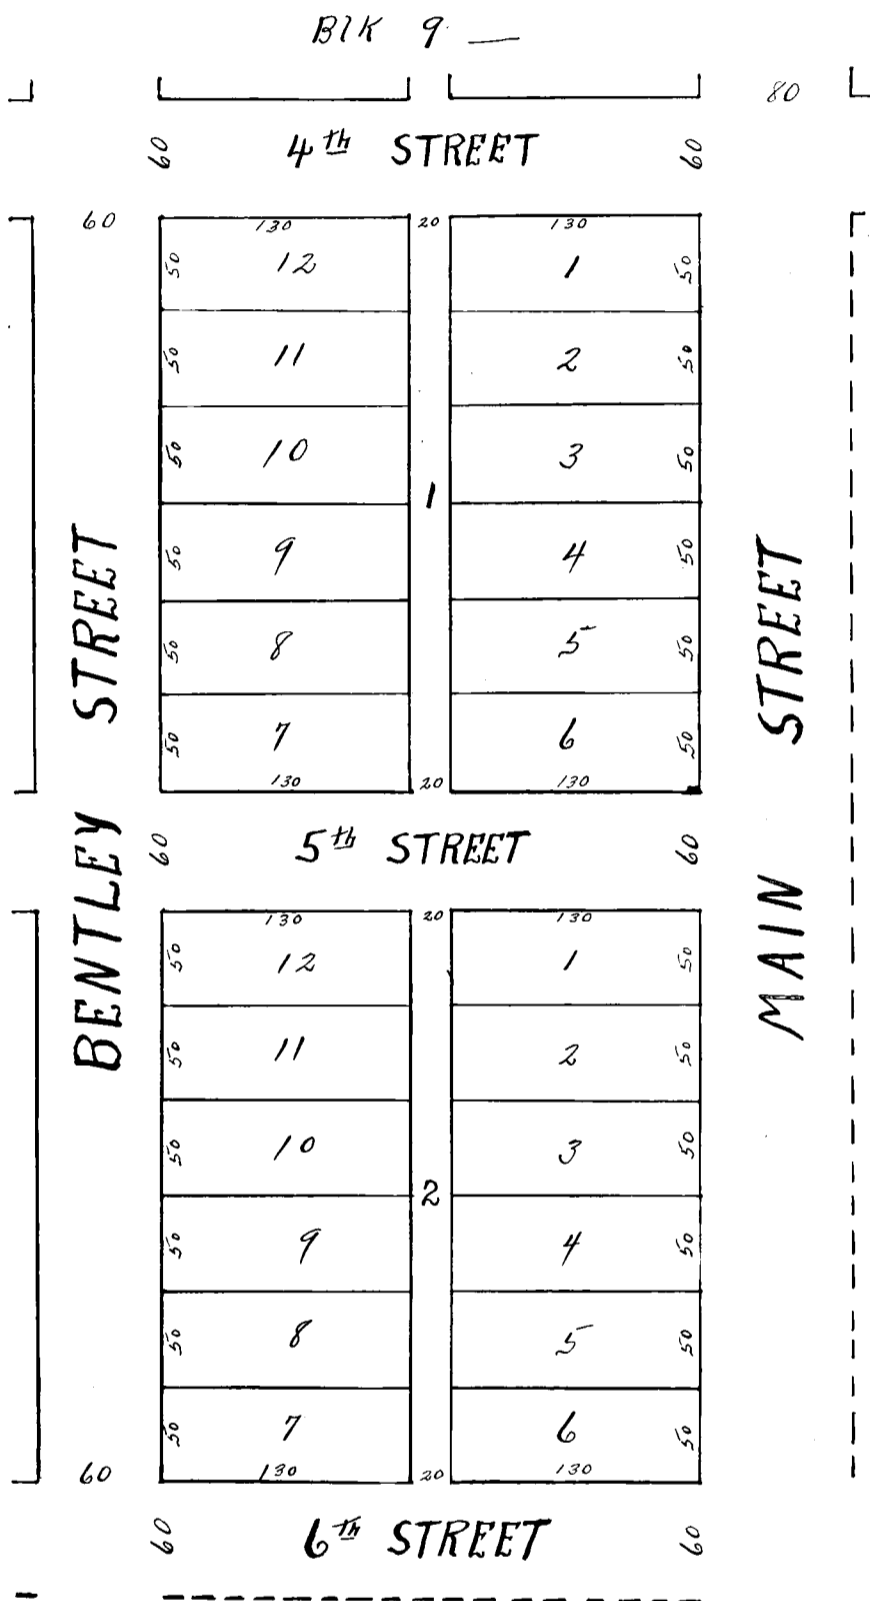

I hereby certify that on
the 13th day of May 1919
I surveyed SECOND ADDITION to
MELBETA, being a part of

the North West Quarter
of Sec. 19 T.21N. R.53
W. of the 6th P.M., Neb

and lying immediately South of
Block 9 of the original Town
of Melbeta; said addition con-
sisting of two blocks of
twelve lots each; that fir
stakes 2"x"2X14" are driven
into the ground at the front
corners of each lot, and that
the numbers of the blocks and
lots and the widths of streets
and alleys and the dimensions of
the lots are as shown in figures
on the plat. AB McCoskey
Surveyor.

Know all men by these presents:
That the above described sub-
vision of


a part of the North West
Quarter of Section 19
Town 21 North, Range 53
West of 6th P.M. in Ne-
braska,

as appears on this Plat, is
made with the free consent and
in accordance with the desire
of the undersigned owners and
proprietors of said land, and
we hereby dedicate the streets
and alleys of the same to the
public use and benefit.

Signed this 14th day of
June 1919.
S.N. Bentley, husband
Jennie E. Bentley, wife
Witness:
W. C. Crooks

THE STATE OF NEBRASKA, }
Lancaster County.) ss.

On this 14th day of June A. D. 1919 before me, W.C. Crooks,
A Notary Public, within and for said County, personally came, S. N.
Bentley and Jennie E. Bentley, husband and wife, to me, personally
known to be the identical persons whose names are affixed to the
above instrument as grantors, and severally acknowledged the ex-
ecution of the same to be their voluntary act and deed for the
purposes therein expressed.

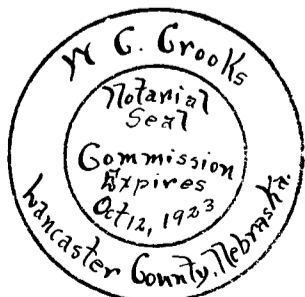

In witness whereof, I have hereunto subscribed my name and
affixed my official seal at Lincoln, Nebraska, on the date last
above written.

W. C. Crooks
Notary Public.